



# **City of Vancouver** *Zoning and Development By-law*

Community Services, 453 W. 12th Ave Vancouver, BC V5Y 1V4 ☎ 604.873.7344 fax 873.7060  
planning@city.vancouver.bc.ca

## CD-1 (276)

*1041 Southwest Marine Drive*

***By-law No. 6876***

*(Being a By-law to Amend By-law 3575, being the Zoning and Development By-law)*

***Effective September 10, 1991***


*(Amended up to and including By-law No. 8169, dated March 14, 2000)*

- 1 *[Section 1 is not reprinted here. It contains a standard clause amending Schedule D (Zoning District Plan) to reflect this rezoning to CD-1.]*
- 2 The area shown included within the heavy black outline on Schedule “A” is rezoned to CD-1, which area shall be more particularly described as CD-1 (276), and the only uses permitted within the said area, subject to such conditions as Council may by resolution prescribe, and the only uses for which development permits will be issued are:
- (a) hotel;
  - (b) retail store;
  - (c) grocery or drug store;
  - (d) liquor store;
  - (e) neighbourhood grocery store; and
  - (f) accessory uses customarily ancillary to the above uses.
- 3 **Floor Space Ratio**  
The floor space ratio, computed in accordance with the applicable provisions of the C-2 District Schedule, shall not exceed 1.32, and the floor area of retail uses shall not exceed 171.87 m<sup>2</sup> (1,850 sq. ft.).
- 3.1 Where exterior walls greater than 152 mm in thickness have been recommended by a Building Envelope Professional as defined in the Building By-law, the area of the walls exceeding 152 mm, but to a maximum exclusion of 152 mm thickness, shall be excluded in the computation of floor space ratio, except that this section shall not apply to walls in existence prior to March 14, 2000. [8169; 00 03 14]
- 4 **Height**  
The maximum building height measured above the base surface shall be the lesser of 13.10 m (42-98 ft.) or 4 storeys.
- 5 **Site Coverage**  
The maximum site coverage for all buildings shall be 53 percent of the site area measured in accordance with the C-2 District Schedule.
- 6 **Off-Street Parking and Loading**  
132 off-street parking spaces shall be provided and shall be developed and maintained in accordance with the provisions of the Parking By-law. Loading spaces shall be provided, developed and maintained in accordance with the Parking By-law.
- 7 *[Section 7 is not reprinted here. It contains a standard clause including the Mayor and City Clerk’s signatures to pass the by-law and to certify the by-law number and date of enactment.]*

**Note:** *Information included in square brackets [ ] identifies the by-law numbers and dates for the amendments to By-law No. 6876 or provides an explanatory note.*

By-law No. 6876 being a By-law to amend By-law No. 3575, being the Zoning and Development By-law

The property shown below (—) outlined in black is rezoned from C2 and I-1 to CD-1

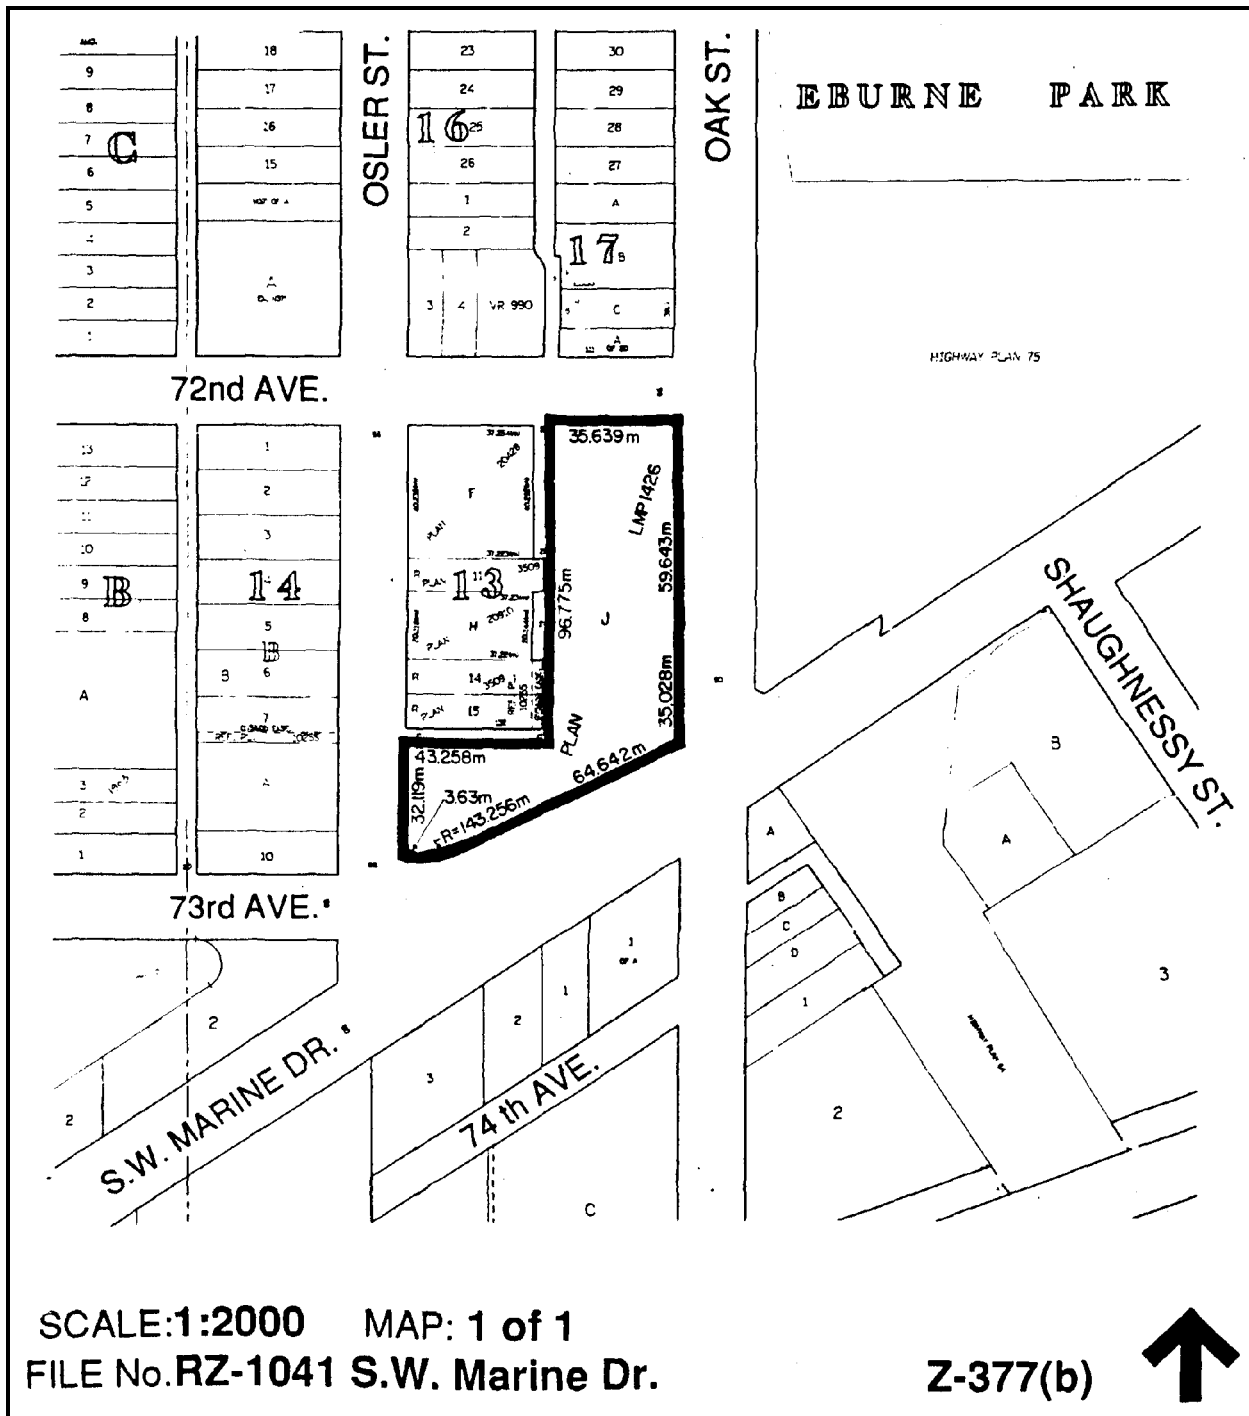

CITY OF VANCOUVER  
**MEMORANDUM**

*From:* CITY CLERK

*Date:* May 25, 1990

*To:* City Manager  
Director of Legal Services  
Director of Planning  
→ Associate Director, Zoning Division  
City Engineer


*Refer File:* P.H. #232

*Subject:* Public Hearing - May 17, 1990

<b>RECEIVED</b>	
PLANNING DEPARTMENT	
MAY 28 1990	
NUMBER.....	<u>V3801</u>
REFERRED TO.....	<u>FAS/</u>
COPY TO.....	
ANSWER REQ'D.....	

I wish to advise you of the attached Minutes of the Special Council meeting (Public Hearing) of May 17, 1990.

Please note any matters contained therein for your attention.

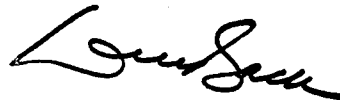

DEPUTY CITY CLERK

JT:ci  
Att.

CITY OF VANCOUVER

6

SPECIAL COUNCIL MEETING

A Special Meeting of the Council of the City of Vancouver was held on Thursday, May 17, 1990, in the Council Chamber, Third Floor, City Hall, at approximately 7:30 p.m., for the purpose of holding a Public Hearing to amend the Zoning & Development By-law.

PRESENT: Deputy Mayor Taylor  
Aldermen Baker, Bellamy, Davies,  
Eriksen, Owen, Price,  
Puil, Rankin and Wilking

ABSENT: Mayor Campbell (Civic Business)

CLERK TO THE COUNCIL: Mrs. J. Thomas

COMMITTEE OF THE WHOLE

MOVED by Ald. Bellamy,  
SECONDED by Ald. Owen,

THAT this Council resolve itself into Committee of the Whole, Deputy Mayor Taylor in the Chair, to consider proposed amendments to the Zoning & Development and Sign By-laws.

- CARRIED UNANIMOUSLY

1. Rezoning: Dunbar, Area 5

Earlier this day, Council resolved that the Director of Planning withdraw this application and that Area 5 (excluding properties south of 20th Avenue), be resurveyed in 1991, for a report back.

2. Rezoning: 833 Helmcken Street

An application of Brook Development Planning Inc. was considered as follows:

REZONING: 833 HELMCKEN STREET (Lots 22 to 26, Block 81, D.L. 541, Plan 210, and Lot H, Block 81, D.L. 541, Plan 13655)

Present Zoning: DD Downtown District

Proposed Zoning: CD-1 Comprehensive Development District

(i) If approved, the CD-1 by-law would permit the use and development of the site generally as follows:

- a maximum of 120 dwelling units in a multiple dwelling;
- a maximum of 975.45 m<sup>2</sup> (10,500 sq. ft.) of commercial and other non-residential use;
- accessory uses customarily ancillary to the above uses;
- maximum floor space ratio of 6.0;
- maximum height of 64.01 m (210.01 ft.);
- acoustical provisions; and
- provisions regarding off-street parking and loading.

(ii) Amend Sign By-law No. 6510.

(iii) Any consequential amendments.

Clause No. 2 cont'd

MOVED by Ald. Bellamy (in amendment),  
THAT Section 4, Height, as contained in the draft by-law, be amended by deleting the words "including the mechanical penthouse".

- LOST (Tie Vote)

(Aldermen Davies, Eriksen, Price, Rankin and the Deputy Mayor opposed)

MOVED by Ald. Puil (in amendment),  
THAT Conditions b(ii), b(iii) and b(iv) be amended to read as follows:

- b. (ii) reduction of retail uses to 232.25 m<sub>2</sub> (2,500 sq. ft.);
- (iii) further design development of the low-rise component to provide a 3.05 m (10.01 ft.) setback from Howe and Helmcken Streets;
- (iv) further design development to sculpt the tower to better integrate the roof treatment, reduce the tower bulk.

- LOST (Tie Vote)

(Aldermen Davies, Eriksen, Price, Rankin and the Deputy Mayor opposed)

The amendments having lost, the motion of Alderman Price was put and CARRIED UNANIMOUSLY.

3. Rezoning: 1041 S.W. Marine Drive

An application of Raymond Letkeman, Architect, was considered as follows:

REZONING: 1041 S.W. MARINE DRIVE

Present Zoning: I-1 Industrial District and C-2 Commercial District

Proposed Zoning: CD-1 Comprehensive Development District


(i) If approved, the CD-1 by-law would permit the use and development of the site generally as follows:

- hotel and retail uses as described in the draft by-law;
- accessory uses customarily ancillary to the above uses;
- maximum floor space ratio of 1.32, with retail use limited to a maximum of 171.87 m<sup>2</sup> (1,850 sq. ft.);
- maximum height, lesser of 13.10 m (42.98 ft.) or 4 storeys; and
- provisions regarding off-street parking and loading.

(ii) Amend Sign By-law No. 6510.

(iii) Any consequential amendments.

Clause No. 3 cont'd

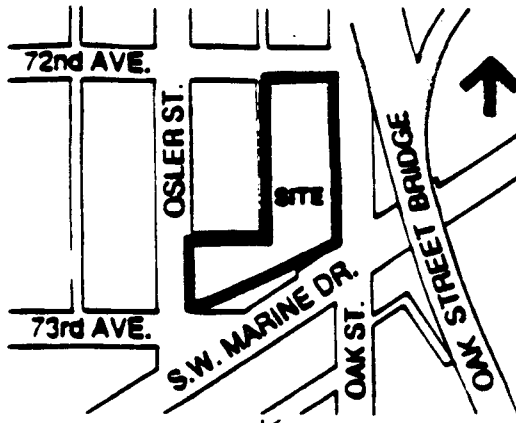

The Director of Planning recommended approval subject to the following conditions proposed for adoption by resolution of Council:

- (a) That the proposed form of development be approved in principle, generally as prepared by Raymond Letkeman, Architect, and stamped "Received City Planning Department - September 26, 1989", and as subsequently amended by plans dated March 7, 1990 and March 26, 1990, provided that the Director of Planning may allow minor alterations to this form of development when approving the detailed scheme of development as outlined in resolution (b) below.
- (b) That prior to enactment of the CD-1 by-law, the detailed scheme of development in a development application be approved by the Director of Planning, having particular regard to resolution of the following:
  - (i) provision of landscaping and treatment to ensure screening of the surface parking areas and lane, for hotel patrons who overlook the area and for possible future residential development in the area;
  - (ii) further design development to ensure that the proposed building addition be placed to incur the least noise from the Oak Street Bridge ramp. The noise shadow should be examined by an acoustic consultant to determine optimum placement;
  - (iii) no vehicle access onto 72nd Avenue; and
  - (iv) provision of off-street parking and loading spaces in accordance with Parking By-law requirements.
- (c) That, prior to enactment of the CD-1 by-law, the registered property owner shall, at no cost to the City:
  - (i) consolidate the site into one parcel, registered in the Land Title Office;
  - (ii) dedicate to the City a 2.50 m (8.20 ft.) by 3.50 m (11.48 ft.) corner cut-off at the southwest corner of Lot 1 of Lot 13, Block C, District Lots 319, 323 and 324, Plan 15177;
  - (iii) enter into an agreement, to the satisfaction of the City Engineer, to ensure provision of underground B.C. Telephone and B.C. Hydro services to the site from the closest existing suitable service point;

Clause No. 3 cont'd

- (iv) enter into an agreement, to the satisfaction of the City Engineer, to provide for the possible upgrading of the water service necessitated by the hotel expansion. The extent of the upgrading will depend on final building design including sprinkler systems, and all costs will be borne by the applicant; and
- (v) enter into an agreement, to the satisfaction of the City Engineer, to ensure adequate vertical clearance of a portion of the building above the Greater Vancouver Regional District (GVRD) sewer right-of-way. These arrangements to include written acknowledgement by the GVRD that the building is constructed above the sewer right-of-way.

Mr. Rick Scobie, Associate Director, Zoning & Subdivision, reviewed the application noting the site was not particularly well suited to permanent residential use, but it was felt the proposed hotel expansion could achieve an acceptable relationship with neighbouring uses and act as a buffer with respect to traffic and noise associated with the nearby Oak Street Bridge.

The applicant had some concerns regarding provision of off-street parking and was requesting Council's approval to a reduction in the number of spaces required on-site from 141 to 132.

Mr. R. Dick, representing the owner, advised there was insufficient space on the hotel site to provide the required parking; however, he would be securing, under covenant, 30 surface spaces on adjacent lots, and he was negotiating a lease of municipal and provincially owned land under the Oak Street Bridge which could accommodate another 40 parking spaces, but it would not be possible to secure these by covenant.

The Deputy Mayor called for speakers and one delegation addressed the Public Hearing:

Mr. N. Davidowicz stated his only concern was the bus stop outside the hotel. It serves 22 bus routes and requires modifications, including widening the sidewalk to make the bus stop more accessible. Also, a canopy and landscaping was required and it may be necessary for the applicant to dedicate some land for these improvements.

MOVED by Ald. Bellamy,

THAT the application be approved subject to the conditions proposed by the Director of Planning, as set out in this Minute of the Public Hearing, except that condition b(iv) be amended to read as follows:

- "iv. provision of off-street parking and loading spaces in accordance with Parking By-law requirements except that a minimum of 132 parking spaces shall be permanently secured and the applicant be encouraged to obtain additional parking spaces in the immediate vicinity."

- CARRIED UNANIMOUSLY



1041 S.W. Marine

BY-LAW NO. 6876

A By-law to amend the  
Zoning and Development By-law,  
being By-law No. 3575

THE COUNCIL OF THE CITY OF VANCOUVER, in open meeting assembled, enacts as follows:

1. The "Zoning District Plan" annexed to By-law No. 3575 as Schedule "D" is hereby amended according to the plan marginally numbered Z-377(b) and attached to this By-law as Schedule "A", and in accordance with the explanatory legends, notations and references inscribed thereon, so that the boundaries and districts shown on the Zoning District Plan are varied, amended or substituted to the extent shown on Schedule "A" of this By-law, and Schedule "A" of this By-law is hereby incorporated as an integral part of Schedule "D" of By-law No. 3575.

2. The area shown included within the heavy black outline on Schedule "A" is rezoned to CD-1, which area shall be more particularly described as CD-1 (276), and the only uses permitted within the said area, subject to such conditions as Council may by resolution prescribe, and the only uses for which development permits will be issued are:

- (a) hotel;
- (b) retail store;
- (c) grocery or drug store;
- (d) liquor store;
- (e) neighbourhood grocery store; and
- (f) accessory uses customarily ancillary to the above uses.

3. Floor Space Ratio

The floor space ratio, computed in accordance with the applicable provisions of the C-2 District Schedule, shall not exceed 1.32, and the floor area of retail uses shall not exceed 171.87 m<sup>2</sup> (1,850 sq. ft.).

4. Height

The maximum building height measured above the base surface shall be the lesser of 13.10 m (42.98 ft.) or 4 storeys.

5. Site Coverage

The maximum site coverage for all buildings shall be 53 percent of the site area measured in accordance with the C-2 District Schedule.

6. Off-Street Parking and Loading

132 off-street parking spaces shall be provided and shall be developed and maintained in accordance with the provisions of the Parking By-law. Loading spaces shall be provided, developed and maintained in accordance with the Parking By-law.

7. This By-law comes into force and takes effect on the date of its passing.

DONE AND PASSED in open Council this 10th day of  
September , 1991.


(Signed) Gordon Campbell  
Mayor

(Signed) Maria C. Kinsella  
City Clerk

" I hereby certify that the foregoing is a correct copy of a By-law passed by the Council of the City of Vancouver on the 10th day of September 1991, and numbered 6876.


CITY CLERK "

BY-LAW No. 6876 BEING A BY-LAW TO AMEND BY-LAW No.3575  
 BEING THE ZONING AND DEVELOPMENT BY-LAW


THE PROPERTY SHOWN BELOW (  ) OUTLINED IN BLACK IS REZONED:

SCHEDULE A

**FROM C-2 and I-1 TO CD-1**

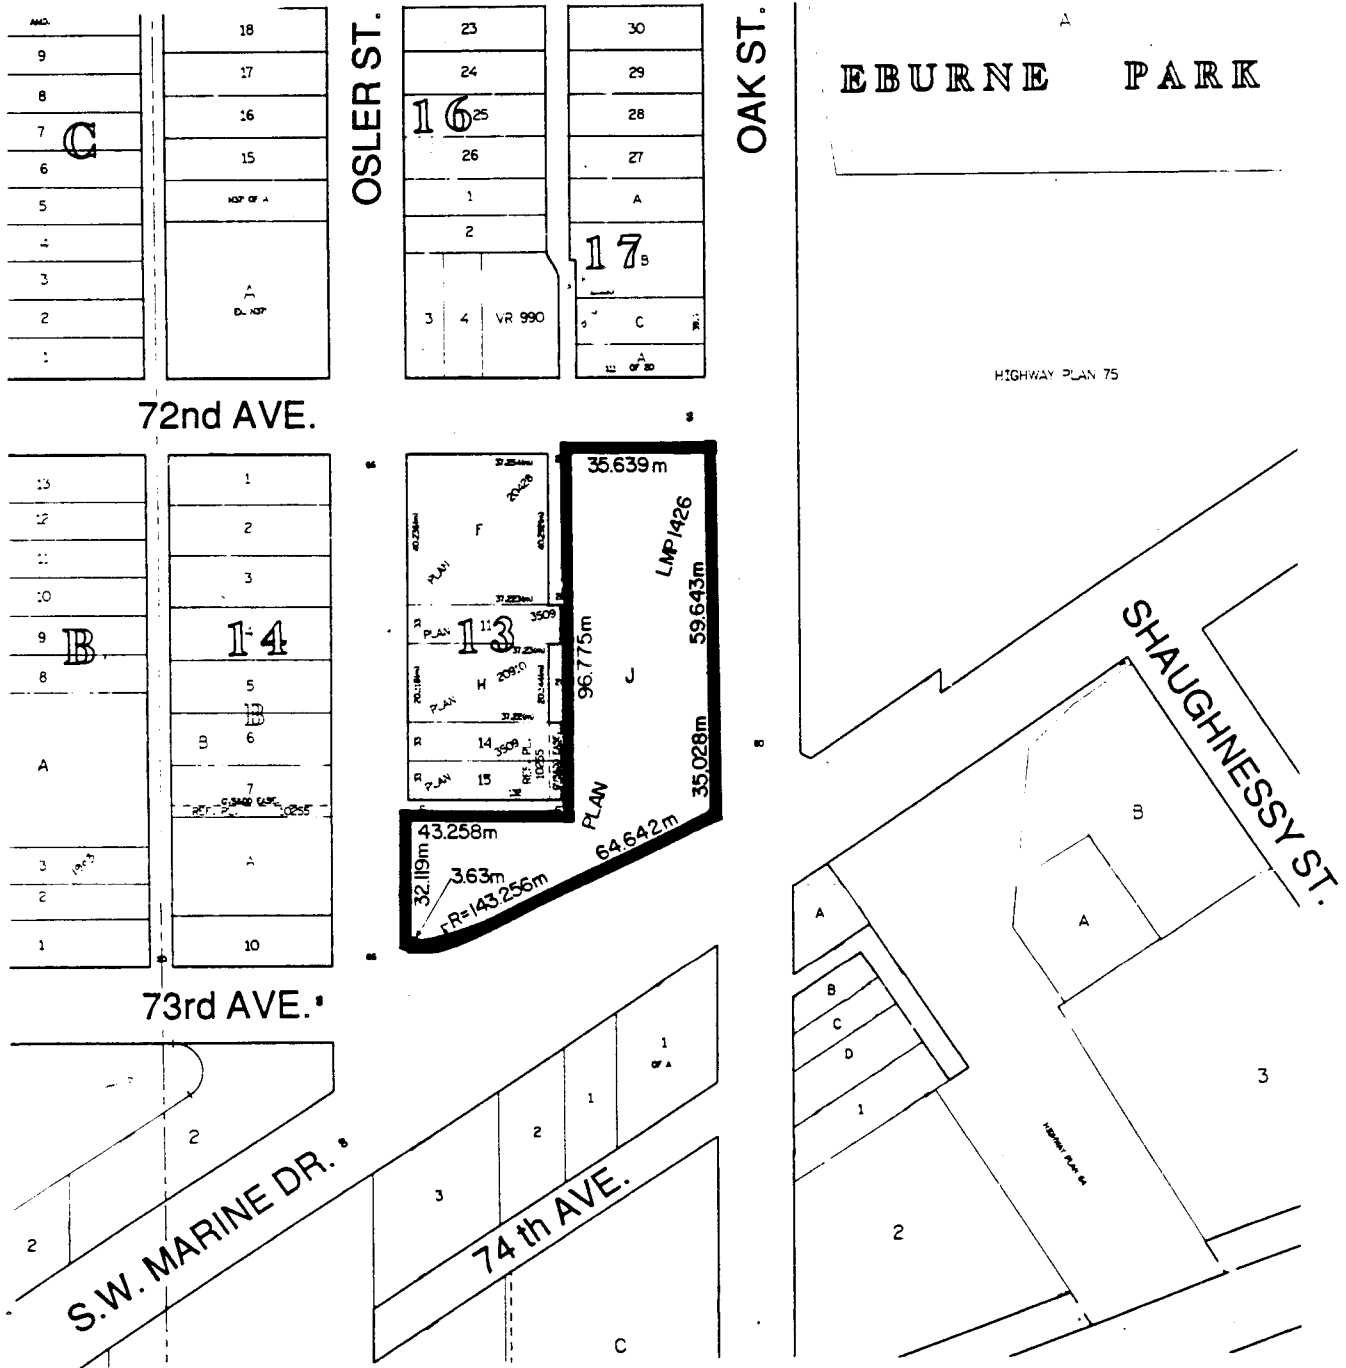

SCALE:1:2000 MAP: 1 of 1  
 FILE No. RZ-1041 S.W. Marine Dr.

Z-377(b) 

BY-LAW NO. 6892

A By-law to amend the  
Sign By-law,  
being By-law No. 6510

THE COUNCIL OF THE CITY OF VANCOUVER, in open meeting  
assembled, enacts as follows:

1. Schedule E to By-law No. 6510 is amended by adding thereto  
the following:

"1041 S.W. Marine Dr.	CD-1 (276)	6876	B (C-2)
901 West Hastings St.	CD-1 (278)	6885	B (DD)
550 Burrard St.	CD-1 (279)	6884	B (DD) "

2. Schedule E is further amended by deleting therefrom the line  
commencing with the words "1260 Nanaimo St."

3. This By-law comes into force and takes effect on the date of  
its passing.

DONE AND PASSED in open Council this 8th day of  
October, 1991.

(Signed) Gordon Campbell  
Mayor

(Signed) Maria C. Kinsella  
City Clerk

" I hereby certify that the foregoing is a correct copy of a By-law  
passed by the Council of the City of Vancouver on the 8th day of  
October 1991, and numbered 6892.

CITY CLERK "

CITY OF VANCOUVER  
MEMORANDUM

216

From: CITY CLERK

Date: Oct. 1, 1991

To: City Manager  
Director of Planning  
Associate Director of Planning, Land Use and Development

Refer File: 5306-1

Subject: 1041 S.W. Marine Drive  
Comprehensive Development District  
Form of Development


I wish to advise that Vancouver City Council, at its meeting on September 24, 1991, when considering the above matter, resolved as follows:

THAT the approved form of development for the CD-1 zoned site known as 1041 S.W. Marine Drive be generally as illustrated in DA 212204, prepared by Raymond Letkeman Architect Inc., and stamped "Received, City Planning Department, April 18, 1991" and revised drawings stamped "Received, City Planning Department, September 9, 1991", provided that the Director of Planning may approve design changes which would not adversely affect either the development character and livability of this site or adjacent properties.

*[Signature]*  
CITY CLERK

TT/cb

<b>RECEIVED</b>	
PLANNING DEPARTMENT	
OCT - 2 1991	
NUMBER	M 6738
REFERRED TO	JHF/FAS
COPY TO	
ANSWER REQ'D	

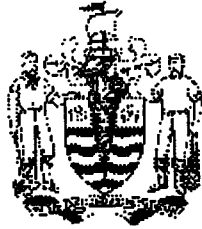

**CITY OF VANCOUVER**

**SPECIAL COUNCIL MEETING MINUTES**

**FEBRUARY 24, 2000**

A Special Meeting of the Council of the City of Vancouver was held on Thursday, February 24, 2000, at 7:35 p.m., in Council Chambers, Third Floor, City Hall, for the purpose of holding a Public Hearing to consider proposed amendments to the Zoning and Development By-law and Official Development Plans.

**PRESENT:** Mayor Philip Owen  
 Councillor Fred Bass  
 Councillor Jennifer Clarke  
 Councillor Daniel Lee  
 Councillor Don Lee  
 Councillor Sandy McCormick  
 Councillor Sam Sullivan

**ABSENT:** Councillor Lynne Kennedy  
 Councillor Tim Louis  
 Councillor Gordon Price (Sick Leave)  
 Councillor George Puil (Civic Business)

**CITY CLERK'S OFFICE:** Tarja Tuominen, Meeting Coordinator

**COMMITTEE OF THE WHOLE**

MOVED by Cllr. Don Lee,  
 SECONDED by Cllr. Daniel Lee,

THAT this Council resolve itself into Committee of the Whole, Mayor Owen in the Chair, to consider proposed amendments to the Zoning and Development By-law and Official Development Plans.

- CARRIED UNANIMOUSLY

**1. Text Amendments: District Schedules, Official Development Plans and**

**CD-1 By-laws - Floor Space Exclusions**

### [Barrett Commission]

An application by the Director of Current Planning was considered as follows:

Summary: The proposed text amendments would provide floor space exclusions to provide construction incentives to control building envelope leaks.

The Director of Current Planning recommended approval.

### Staff Comments

Jacqui Forbes-Roberts, General Manager of Community Services, provided a brief introduction to the report, noting the proposed text amendments would affect new construction and repairs and restoration of existing buildings. Ms. Forbes-Roberts also requested an amendment to the proposed draft by-law to amend By-law 3575 to add RS1 to Section 4.7.3, (d).

Doug Watts, Building Envelope Specialist, with the aid of a slide presentation, described the specifics of the technical and different design issues of the proposed amendments, and explained what steps other municipalities have taken to address the recommendations arising from the Barrett Commission.

### Summary of Correspondence

Council was advised the following correspondence was received since the date the application was referred to Public Hearing:

one letter in support of 'Option A'.

### Speakers

Mayor Owen called for speakers for and against the application.

The following spoke in support of 'Option A':

John Fowler, Canadian Precast/Prestressed Concrete Institute  
Bill McEwen, Masonry Institute of British Columbia (brief filed)  
Peter Reese

The foregoing speakers supported 'Option A' based on one or more of the following points:

application of the current FSR calculations has prevented a wide-spread use of precast concrete exterior walls; there have been very few problems with the use of pre-cast concrete, which has proven to be a versatile and durable material;

thicker exterior walls are better walls, because they can include an airspace cavity behind the cladding which provides a "rainscreen" system, more efficient insulation, thicker, more durable cladding materials; current FSR calculations discourage the foregoing;

the proposed changes in FSR definitions will immediately encourage better wall design;

brick and stone-faced walls should be encouraged.

The following generally supported 'Option A' but felt the proposed text amendments should be referred back to staff for further study and discussion with the industry:

John O'Donnell, AIBC  
Stuart Howard, Vancouver Planning Coalition

The following is a summary of the foregoing speakers' comments:

Option 'A' is supported in principle; however the text amendments also should address overhangs, balconies, elevated walkways, yard setbacks, and site coverage; staff should accept the electronic calculation of areas and the calculations of the Architect, given under seal; letters of assurance from a building envelope specialist are redundant at an early stage; the proposed text amendments should cover everything instead of the City issuing administrative bulletins to address further changes.

### **Staff Closing Comments**

Ralph Segal, Planner; Eric Fiss, Planner; and Doug Watts responded to the issues raised by the speakers: the proposed text amendments are the result of a fair bit of consultation with the industry; a building envelope specialist is required to be involved in the process earlier as technical details are to be submitted at the development permit stage; staff are taking a further look at other issues, such as recesses, balconies and walkways.

Ms. Forbes-Roberts advised Council may proceed with the proposed amendments to the floor space exclusions and request staff to come back with additional amendments. Staff and the industry would prefer the FSR exclusions not be delayed.

MOVED by Cllr. Don Lee,

A. THAT the application by the Director of Current Planning to amend various District Schedules, Official Development Plans and CD-1 By-laws to provide floor space exclusions to provide construction incentives to control building envelope leaks be approved.

FURTHER THAT the draft By-law 3575, section 4.7.3, be amended as follows:

(d) as clause (h) in the following district schedules:

*RS-1 and RS-1S RT-4, etc.*

*(Italics denote amendment)*

B. THAT staff report back on other aspects affecting leakage of buildings, such as overhangs, protection of upper balconies, recesses, etc.

- CARRIED UNANIMOUSLY

**RISE FROM COMMITTEE OF THE WHOLE**



MOVED by Cllr. Don Lee,

THAT the Committee of the Whole rise and report.

- CARRIED UNANIMOUSLY

**ADOPT REPORT OF COMMITTEE OF THE WHOLE**

MOVED by Cllr. Clarke,  
SECONDED BY Cllr. Don Lee,

THAT the report of the Committee of the Whole be adopted, and the Director of Legal Services be instructed to prepare and bring forward the necessary by-law amendments.

- CARRIED UNANIMOUSLY

The Special Council adjourned at 9:20 p.m.

\* \* \* \* \*



---

Comments or questions? You can send us [email](#).

[CITY HOMEPAGE](#)

[GET IN TOUCH](#)

[COMMUNITIES](#)

[SEARCH](#)

(c) 1998 City of Vancouver

**EXPLANATION**

**Zoning and Development  
Various CD-1 by-laws**

**Amendments re Exterior Wall Exclusion (Barrett Commission Recommendations)**

Following a public hearing on February 24, 2000 Council approved an application, as noted above. There were no prior-to conditions and the Director of Current Planning has advised that the attached by-law can now be enacted to implement Council's resolution.

**Director of Legal Services  
14 March 2000**

I:\BYLAWS\WPDOCS\PORTER\CD-1CONS.WPD

Exterior Wall Exclusion

BY-LAW NO. 8169

A By-law to amend  
By-laws Nos.

3568 3632 3706 3712 3865 3869 3885 3897 3907 3914 3983 4037 4049 4085 4131  
4238 4271 4358 4397 4412 4559 4580 4597 4634 4674 4677 4775 4825 4829 4860  
4861 4900 4918 4926 4928 4930 4940 4954 4958 4999 5009 5011 5014 5028 5060  
5091 5145 5179 5184 5222 5224 5229 5376 5343 5381 5383 5407 5411 5416 5418  
5477 5510 5548 5555 5579 5597 5683 5702 5717 5762 5773 5810 5836 5838 5852  
5863 5890 5927 5937 5950 5975 5976 5997 6009 6039 6041 6057 6063 6064 6070  
6072 6117 6155 6161 6169 6180 6221 6245 6246 6254 6260 6263 6272 6277 6297  
6305 6307 6310 6312 6313 6314 6315 6316 6317 6318 6319 6320 6321 6322 6323  
6325 6361 6362 6363 6394 6420 6421 6423 6425 6427 6428 6429 6448 6449 6475  
6486 6489 6528 6533 6538 6564 6577 6582 6594 6597 6654 6663 6676 6688 6710  
6713 6714 6715 6718 6730 6731 6738 6739 6740 6744 6747 6757 6759 6760 6768  
6779 6787 6817 6819 6827 6838 6876 6883 6884 6911 6919 6953 6962 6963 6965  
7006 7045 7087 7091 7101 7114 7135 7155 7156 7157 7158 7159 7163 7164 7173  
7174 7175 7189 7193 7196 7198 7200 7201 7204 7208 7209 7210 7223 7224 7230  
7232 7235 7246 7248 7249 7317 7325 7337 7340 7371 7381 7389 7405 7419 7425  
7431 7434 7435 7459 7461 7476 7516 7519 7522 7531 7551 7552 7556 7592 7601  
7602 7638 7639 7645 7647 7648 7649 7651 7652 7654 7655 7656 7672 7673 7675  
7677 7679 7681 7682 7684 7705 7715 7723 7820 7829 7834 7835 7852 7853 7879  
7904 7927 7932 7948 7958 7971 7995 7996 8016 8034 8043 8055 8073 8082 8088  
8097 8109 8111 8116 8130 8131

being By-laws which amended the  
Zoning and Development By-law  
by rezoning areas to CD-1

THE COUNCIL OF THE CITY OF VANCOUVER, in open meeting  
assembled, enacts as follows:

1. By-law No. 3907 is amended in Section 2 by deleting the period from the end  
of clause (b) and substituting it with a semi-colon and by adding the following clause:

"(c) where exterior walls greater than 152 mm in thickness have been  
recommended by a Building Envelope Professional as defined in the Building  
By-law, the area of the walls exceeding 152 mm, but to a maximum exclusion  
of 152 mm thickness, except that this clause shall not apply to walls in  
existence prior to March 14, 2000."

2. By-law No. 4412 is amended in Section 2 by deleting the period from the end of clause (b) and substituting it with a semi-colon and by adding the following clause:

"(c) where exterior walls greater than 152 mm in thickness have been recommended by a Building Envelope Professional as defined in the Building By-law, the area of the walls exceeding 152 mm, but to a maximum exclusion of 152 mm thickness, shall be excluded in the computation of floor space ratio, except that this clause shall not apply to walls in existence prior to March 14, 2000."

3. By-law No. 5376 is amended in Section 2 by deleting the period from the end of subclause (iii) and substituting it with a semi-colon and by adding the following subclause:

"(iv) where exterior walls greater than 152 mm in thickness have been recommended by a Building Envelope Professional as defined in the Building By-law, the area of the walls exceeding 152 mm, but to a maximum exclusion of 152 mm thickness, except that this subclause shall not apply to walls in existence prior to March 14, 2000."

4. By-laws No. 4825 and 6325 are each amended in Section 3 by deleting the period from the end of subclause (ii) and substituting it with a semi-colon and by adding the following subclause:

"(iii) where exterior walls greater than 152 mm in thickness have been recommended by a Building Envelope Professional as defined in the Building By-law, the area of the walls exceeding 152 mm, but to a maximum exclusion of 152 mm thickness, shall be excluded in the computation of floor space ratio, except that this subclause shall not apply to walls in existence prior to March 14, 2000."

5. By-law No. 5343 is amended in Section 3 by deleting the period from the end of clause (iii) and substituting it with a semi-colon and by adding the following clause:

"(iv) where exterior walls greater than 152 mm in thickness have been recommended by a Building Envelope Professional as defined in the Building By-law, the area of the walls exceeding 152 mm, but to a maximum exclusion of 152 mm thickness, except that this clause shall not apply to walls in existence prior to March 14, 2000"

6. By-laws No. 4775, 4829, 5222, 5224, 5773 and 6039 are each amended in Section 3 by deleting the period from the end of clause (b) and substituting it with a semi-colon and by adding the following clause:

"(c) where exterior walls greater than 152 mm in thickness have been recommended by a Building Envelope Professional as defined in the

Building By-law, the area of the walls exceeding 152 mm, but to a maximum exclusion of 152 mm thickness, shall be excluded in the computation of floor space ratio, except that this clause shall not apply to walls in existence prior to March 14, 2000."

7. By-laws No. 4085, 5411, and 5416 are each amended in Section 3 by deleting the period from the end of clause (c) and substituting it with a semi-colon and by adding the following clause:

"(d) where exterior walls greater than 152 mm in thickness have been recommended by a Building Envelope Professional as defined in the Building By-law, the area of the walls exceeding 152 mm, but to a maximum exclusion of 152 mm thickness, except that this clause shall not apply to walls in existence prior to March 14, 2000."

8. By-law No. 5407 is amended in Section 3 by deleting the period from the end of clause (d) and substituting it with a semi-colon and by adding the following clause:

"(e) where exterior walls greater than 152 mm in thickness have been recommended by a Building Envelope Professional as defined in the Building By-law, the area of the walls exceeding 152 mm, but to a maximum exclusion of 152 mm thickness, except that this clause shall not apply to walls in existence prior to March 14, 2000."

9. The By-laws listed below are each amended in Section 3 by adding the following section:

"3.1 Where exterior walls greater than 152 mm in thickness have been recommended by a Building Envelope Professional as defined in the Building By-law, the area of the walls exceeding 152 mm, but to a maximum exclusion of 152 mm thickness, shall be excluded in the computation of floor space ratio, except that this section shall not apply to walls in existence prior to March 14, 2000."

3568 3712 3885 4271 4358 4634 4674 4861 4900 4918 4926 4928  
4930 4940 4958 4999 5009 5011 5014 5028 5060 5145 5179 5184  
5229 5418 5477 5836 5838 5863 5937 5950 5975 5976 4954 6041  
6064 6072 6117 6155 6161 6180 6245 6246 6260 6263 6277 6297  
6305 6307 6394 6420 6425 6427 6428 6429 6448 6449 6489 6538  
6577 6594 6564 6654 6663 6759 6760 6779 6876 6911

10. By-laws No. 6314 and 6582 are each amended in Section 3.1 by deleting the period from the end of clause (ii) and substituting it with a semi-colon and by adding the following clause:

"(iii) where exterior walls greater than 152 mm in thickness have been recommended by a Building Envelope Professional as defined in the Building By-law, the area of the walls exceeding 152 mm, but to a maximum exclusion of 152 mm thickness, except that this clause shall not apply to walls in existence prior to March 14, 2000."

11. By-law No. 6272 is amended in Section 3.1 by deleting the word "and" from the end of subclause (c)(i), by deleting the period from the end of subclause (c)(ii) and substituting it with a semi-colon and by adding the following subclause:

"(iii) where exterior walls greater than 152 mm in thickness have been recommended by a Building Envelope Professional as defined in the Building By-law, the area of the walls exceeding 152 mm, but to a maximum exclusion of 152 mm thickness, except that this clause shall not apply to walls in existence prior to March 14, 2000."

12. By-law No. 4580 is amended in Section 3.2 by deleting the period at the end of the section and substituting it with a semi-colon, by relettering the existing text as clause (a) and by adding the following clause:

"(b) where exterior walls greater than 152 mm in thickness have been recommended by a Building Envelope Professional as defined in the Building By-law, the area of the walls exceeding 152 mm, but to a maximum exclusion of 152 mm thickness, shall be excluded in the computation of floor space ratio, except that this clause shall not apply to walls in existence prior to March 14, 2000."

13. By-law No. 6884 is amended in Section 3.1 by deleting the word "and" from the end of clause (a), by deleting the period from the end of clause (b) and substituting it with a semi-colon and by adding the following clause:

"(c) where exterior walls greater than 152 mm in thickness have been recommended by a Building Envelope Professional as defined in the Building By-law, the area of the walls exceeding 152 mm, but to a maximum exclusion of 152 mm thickness, except that this clause shall not apply to walls in existence prior to March 14, 2000."

14. By-law No. 5683 is amended in Section 3.2 by deleting the period at the end of this section and substituting it with a semi-colon and by adding the following clause:

"(b) where exterior walls greater than 152 mm in thickness have been recommended by a Building Envelope Professional as defined in the Building By-law, the area of the walls exceeding 152 mm, but to a maximum exclusion of 152 mm thickness, shall be excluded in the computation of floor

space ratio, except that this clause shall not apply to walls in existence prior to March 14, 2000."

15. By-law No. 8088 is amended in Section 3.2 by adding the following clause:

"(d) where exterior walls greater than 152 mm in thickness have been recommended by a Building Envelope Professional as defined in the Building By-law, the area of the walls exceeding 152 mm, but to a maximum exclusion of 152 mm thickness, except that this clause shall not apply to walls in existence prior to March 14, 2000."

16. By-law No. 6009 is amended in Section 3.2 by deleting the period at the end of subclause (e)(vii) and substituting it with a semi-colon and by adding the following clause:

"(f) where exterior walls greater than 152 mm in thickness have been recommended by a Building Envelope Professional as defined in the Building By-law, the area of the walls exceeding 152 mm, but to a maximum exclusion of 152 mm thickness, except that this clause shall not apply to walls in existence prior to March 14, 2000."

17. By-law No. 4677 is amended in Section 3.2 by deleting the period at the end of clause (f) and substituting it with a semi-colon and by adding the following clause:

"(g) where exterior walls greater than 152 mm in thickness have been recommended by a Building Envelope Professional as defined in the Building By-law, the area of the walls exceeding 152 mm, but to a maximum exclusion of 152 mm thickness, except that this clause shall not apply to walls in existence prior to March 14, 2000."

18. The By-laws listed below are each amended in Section 3 by adding the following section:

"3.3 Where exterior walls greater than 152 mm in thickness have been recommended by a Building Envelope Professional as defined in the Building By-law, the area of the walls exceeding 152 mm, but to a maximum exclusion of 152 mm thickness, shall be excluded in the computation of floor space ratio, except that this section shall not apply to walls in existence prior to March 14, 2000."

4238 4860 5579 5717 5810 5852 5890 6057 6070 6310 6312 6313  
6316 6320 6361 6363 6423 6528 6714 6715

19. By-law No. 7684 is amended in Section 3.3 by deleting the period from the end of clause (a) and substituting it with a semi-colon and by adding the following clause:

"(b) where exterior walls greater than 152 mm in thickness have been recommended by a Building Envelope Professional as defined in the Building By-law, the area of the walls exceeding 152 mm, but to a maximum exclusion of 152 mm thickness, except that this clause shall not apply to walls in existence prior to March 14, 2000."

20. The By-laws listed below are each amended in Section 3.3 by deleting the and from clause (a) and by deleting the period from the end of clause (b) and substituting it with a semi-colon and by adding the following clause:

"(c) where exterior walls greater than 152 mm in thickness have been recommended by a Building Envelope Professional as defined in the Building By-law, the area of the walls exceeding 152 mm, but to a maximum exclusion of 152 mm thickness, except that this clause shall not apply to walls in existence prior to March 14, 2000."

7705 7459 7435 7434 7419 7389 6718

21. The By-laws listed below are each amended in Section 3.3 by deleting the period from the end of clause (c) and substituting it with a semi-colon and by adding the following clause:

"(d) where exterior walls greater than 152 mm in thickness have been recommended by a Building Envelope Professional as defined in the Building By-law, the area of the walls exceeding 152 mm, but to a maximum exclusion of 152 mm thickness, except that this clause shall not apply to walls in existence prior to March 14, 2000."

5458 5548 5597 6962 7045 7682

22. The By-laws listed below are each amended in Section 3.3 by deleting the period from the end of clause (d) and substituting it with a semi-colon and by adding the following clause:

"(e) where exterior walls greater than 152 mm in thickness have been recommended by a Building Envelope Professional as defined in the Building By-law, the area of the walls exceeding 152 mm, but to a maximum exclusion of 152 mm thickness, except that this clause shall not apply to walls in existence prior to March 14, 2000."

3897 3983 5510 7144 7208 7476 7516 7820 7927 7996

23. The By-laws listed below are each amended in Section 3.3 by deleting the period from the end of clause (e) and substituting it with a semi-colon and by adding the following clause:



" (f) where exterior walls greater than 152 mm in thickness have been recommended by a Building Envelope Professional as defined in the Building By-law, the area of the walls exceeding 152 mm, but to a maximum exclusion of 152 mm thickness, except that this clause shall not apply to walls in existence prior to March 14, 2000."

5091 6486 6676 6688 6713 6730 6787 6817 7159 7337 7531 7552  
7556 7645 7652 7715 7835 7971 8111

24. The By-laws listed below are each amended in Section 3.3 by deleting the period from the end of clause (f) and substituting it with a semi-colon and by adding the following clause:

"(g) where exterior walls greater than 152 mm in thickness have been recommended by a Building Envelope Professional as defined in the Building By-law, the area of the walls exceeding 152 mm, but to a maximum exclusion of 152 mm thickness, except that this clause shall not apply to walls in existence prior to March 14, 2000."

4391 4049 4397 4597 6421 6710 6731 6738 6739 6740 6768  
6827 6838 6919 6953 6963 6965 7006 7091 7092 7101 7135  
7155 7157 7158 7163 7166 7175 7189 7193 7196 7198 7210  
7223 7224 7230 7325 7340 7381 7519 7551 7602 7638 7639  
7647 7651 7655 7723 7932 7948 8082

25. The By-laws listed below are each amended in Section 3.3 by deleting the period from the end of clause (g) and substituting it with a semi-colon and by adding the following clause:

"(h) where exterior walls greater than 152 mm in thickness have been recommended by a Building Envelope Professional as defined in the Building By-law, the area of the walls exceeding 152 mm, but to a maximum exclusion of 152 mm thickness, except that this clause shall not apply to walls in existence prior to March 14, 2000."

3869 7173 7522 7601 7656 7672 7834 7852 7853 7904 7958

26. By-laws No. 4559, 7209, 7425 and 7431 are each amended in Section 3.3 by deleting the period from the end of clause (h) and substituting it with a semi-colon and by adding the following clause:

"(i) where exterior walls greater than 152 mm in thickness have been recommended by a Building Envelope Professional as defined in the Building By-law, the area of the walls exceeding 152 mm, but to a maximum exclusion of 152 mm thickness, except that this clause shall not apply to walls in existence prior to March 14, 2000."

27. By-laws No. 5997 and 7829 are each amended in Section 3.3 by deleting the period from the end of clause (i) and substituting it with a semi-colon and by adding the following clause:

"(j) where exterior walls greater than 152 mm in thickness have been recommended by a Building Envelope Professional as defined in the Building By-law, the area of the walls exceeding 152 mm, but to a maximum exclusion of 152 mm thickness, except that this clause shall not apply to walls in existence prior to March 14, 2000."

28. The By-laws listed below are each amended in Section 3 by adding the following section:

"3.4 Where exterior walls greater than 152 mm in thickness have been recommended by a Building Envelope Professional as defined in the Building By-law, the area of the walls exceeding 152 mm, but to a maximum exclusion of 152 mm thickness, shall be excluded in the computation of floor space ratio, except that this section shall not apply to walls in existence prior to March 14, 2000."

5762 5927 6315 6317 6318 6319 6321 6323 6362

29. By-law No. 7980 is amended

(a) in Section 3.4 by deleting the period from the end of clause (d) and substituting it with a semi-colon and by adding the following clause:

"(e) where exterior walls greater than 152 mm in thickness have been recommended by a Building Envelope Professional as defined in the Building By-law, the area of the walls exceeding 152 mm, but to a maximum exclusion of 152 mm thickness, except that this clause shall not apply to walls in existence prior to March 14, 2000.", and

(b) in Section 3.7 by deleting the period from the end of clause (f) and substituting it with a semi-colon and by adding the following clause:

"(g) where exterior walls greater than 152 mm in thickness have been recommended by a Building Envelope Professional as defined in the Building By-law, the area of the walls exceeding 152 mm, but to a maximum exclusion of 152 mm thickness, except that this clause shall not apply to walls in existence prior to March 14, 2000."

30. By-laws No. 7087 and 7174 are each amended in Section 3.4 by deleting the period from the end of clause (f) and substituting it with a semi-colon and by adding the following clause:

"(g) where exterior walls greater than 152 mm in thickness have been recommended by a Building Envelope Professional as defined in the Building By-law, the area of the walls exceeding 152 mm, but to a maximum exclusion of 152 mm thickness, except that this clause shall not apply to walls in existence prior to March 14, 2000."

31. By-law No. 7246 is amended in Section 3.4 by deleting the period from the end of clause (h) and substituting it with a semi-colon and by adding the following clause:

"(i) where exterior walls greater than 152 mm in thickness have been recommended by a Building Envelope Professional as defined in the Building By-law, the area of the walls exceeding 152 mm, but to a maximum exclusion of 152 mm thickness, except that this clause shall not apply to walls in existence prior to March 14, 2000."

32. By-laws No. 8034, 8043 and 8116 are each amended in Section 3.4 by deleting the period from the end of clause (f) and substituting it with a semi-colon and by adding the following clause:

"(g) where exterior walls greater than 152 mm in thickness have been recommended by a Building Envelope Professional as defined in the Building By-law, the area of the walls exceeding 152 mm, but to a maximum exclusion of 152 mm thickness, except that this clause shall not apply to walls in existence prior to March 14, 2000."

33. By-laws No. 6322 and 6597 are each amended in Section 3 by adding the following section:

"3.5 Where exterior walls greater than 152 mm in thickness have been recommended by a Building Envelope Professional as defined in the Building By-law, the area of the walls exceeding 152 mm, but to a maximum exclusion of 152 mm thickness, shall be excluded in the computation of floor space ratio, except that this section shall not apply to walls in existence prior to March 14, 2000."

34. By-law No. 8016 is amended in Section 3.5 by deleting the period from the end of clause (g) and substituting it with a semi-colon and by adding the following clause:

"(h) where exterior walls greater than 152 mm in thickness have been recommended by a Building Envelope Professional as defined in the Building By-law, the area of the walls exceeding 152 mm, but to a maximum exclusion of 152 mm thickness, except that this clause shall not apply to walls in existence prior to March 14, 2000."

35. By-law No. 8055 is amended in Section 3.5 by deleting the period from the end of clause (h) and substituting it with a semi-colon and by adding the following clause:

"(i) where exterior walls greater than 152 mm in thickness have been recommended by a Building Envelope Professional as defined in the Building By-law, the area of the walls exceeding 152 mm, but to a maximum exclusion of 152 mm thickness, except that this clause shall not apply to walls in existence prior to March 14, 2000."

36. By-law No. 8130 is amended in Section 3.6 by deleting the period from the end of clause (e) and substituting it with a semi-colon and by adding the following clause:

"(f) where exterior walls greater than 152 mm in thickness have been recommended by a Building Envelope Professional as defined in the Building By-law, the area of the walls exceeding 152 mm, but to a maximum exclusion of 152 mm thickness, except that this clause shall not apply to walls in existence prior to March 14, 2000."

37. By-law No. 7648 is amended in Section 3.6 by deleting the period from the end of clause (f) and substituting it with a semi-colon and by adding the following clause:

"(g) where exterior walls greater than 152 mm in thickness have been recommended by a Building Envelope Professional as defined in the Building By-law, the area of the walls exceeding 152 mm, but to a maximum exclusion of 152 mm thickness, except that this clause shall not apply to walls in existence prior to March 14, 2000."

38. By-laws No. 6063 and 6221 are each amended in Section 3 by adding the following section:

"4.1 Where exterior walls greater than 152 mm in thickness have been recommended by a Building Envelope Professional as defined in the Building By-law, the area of the walls exceeding 152 mm, but to a maximum exclusion of 152 mm thickness, shall be excluded in the computation of floor space ratio, except that this section shall not apply to walls in existence prior to March 14, 2000."

39. By-law No. 5555 is amended in Section 4 by deleting the period from the end of clause (b) and substituting it with a semi-colon and by adding the following clause:

"(c) where exterior walls greater than 152 mm in thickness have been recommended by a Building Envelope Professional as defined in the Building By-law, the area of the walls exceeding 152 mm, but to a maximum exclusion of 152 mm thickness, shall be excluded in the computation of floor space ratio, except that this clause shall not apply to walls in existence prior to March 14, 2000."

40. By-law No. 5705 is amended in Section 4 by adding the following section:

"4.3 Where exterior walls greater than 152 mm in thickness have been recommended by a Building Envelope Professional as defined in the Building By-law, the area of the walls exceeding 152 mm, but to a maximum exclusion of 152 mm thickness, shall be excluded in the computation of floor space ratio, except that this section shall not apply to walls in existence prior to March 14, 2000."

41. By-law No. 7371 is amended in Section 4.3 by deleting the period from the end of clause (a) and substituting it with a semi-colon and by adding the following clause:

"(b) where exterior walls greater than 152 mm in thickness have been recommended by a Building Envelope Professional as defined in the Building By-law, the area of the walls exceeding 152 mm, but to a maximum exclusion of 152 mm thickness, except that this clause shall not apply to walls in existence prior to March 14, 2000."

42. By-law No. 7249 is amended in Section 4.3 by deleting the period from the end of clause (c) and substituting it with a semi-colon and by adding the following clause:

"(d) where exterior walls greater than 152 mm in thickness have been recommended by a Building Envelope Professional as defined in the Building By-law, the area of the walls exceeding 152 mm, but to a maximum exclusion of 152 mm thickness, except that this clause shall not apply to walls in existence prior to March 14, 2000."

43. By-laws No. 5702 and 7673 are each amended in Section 4.3 by deleting the period from the end of clause (d) and substituting it with a semi-colon and by adding the following clause:

"(e) where exterior walls greater than 152 mm in thickness have been recommended by a Building Envelope Professional as defined in the Building By-law, the area of the walls exceeding 152 mm, but to a maximum exclusion of 152 mm thickness, except that this clause shall not apply to walls in existence prior to March 14, 2000."

44. By-laws No. 6819 and 7238 are each amended in Section 4.3 by deleting the period from the end of clause (e) and substituting it with a semi-colon and by adding the following clause:

"(f) where exterior walls greater than 152 mm in thickness have been recommended by a Building Envelope Professional as defined in the Building By-law, the area of the walls exceeding 152 mm, but to a maximum exclusion of 152 mm thickness, except that this clause shall not apply to walls in existence prior to March 14, 2000."

45. The By-laws listed below are each amended in Section 4.3 by deleting the period from the end of clause (f) and substituting it with a semi-colon and by adding the following clause:

"(g) where exterior walls greater than 152 mm in thickness have been recommended by a Building Envelope Professional as defined in the Building By-law, the area of the walls exceeding 152 mm, but to a maximum exclusion of 152 mm thickness, except that this clause shall not apply to walls in existence prior to March 14, 2000."

3632 3706 4131 7649 7995 8073 8097

46. By-law No. 5381 is amended in Section 4.3.3 by adding after the existing text the following:

" - where exterior walls greater than 152 mm in thickness have been recommended by a Building Envelope Professional as defined in the Building By-law, the area of the walls exceeding 152 mm, but to a maximum exclusion of 152 mm thickness, except that this clause shall not apply to walls in existence prior to March 14, 2000."

47. By-law No. 7592 is amended in Section 4.4 by deleting the period from the end of clause (d) and substituting it with a semi-colon and by adding the following clause:

"(e) where exterior walls greater than 152 mm in thickness have been recommended by a Building Envelope Professional as defined in the Building By-law, the area of the walls exceeding 152 mm, but to a maximum exclusion of 152 mm thickness, except that this clause shall not apply to walls in existence prior to March 14, 2000."

48. By-law No. 6883 is amended in Section 4.4 by deleting the period from the end of clause (e) and substituting it with a semi-colon and by adding the following clause:

"(f) where exterior walls greater than 152 mm in thickness have been recommended by a Building Envelope Professional as defined in the Building By-law, the area of the walls exceeding 152 mm, but to a maximum exclusion of 152 mm thickness, except that this clause shall not apply to walls in existence prior to March 14, 2000."

49. By-laws No. 4037 and 7405 are each amended in Section 4.4 by deleting the period from the end of clause (f) and substituting it with a semi-colon and by adding the following clause:

"(g) where exterior walls greater than 152 mm in thickness have been recommended by a Building Envelope Professional as defined in the Building By-law, the area of the walls exceeding 152 mm, but to a maximum

exclusion of 152 mm thickness, except that this clause shall not apply to walls in existence prior to March 14, 2000."

50. By-law No. 7201 is amended in Section 4.5 by deleting the period from the end of clause (c) and substituting it with a semi-colon and by adding the following clause:

"(d) where exterior walls greater than 152 mm in thickness have been recommended by a Building Envelope Professional as defined in the Building By-law, the area of the walls exceeding 152 mm, but to a maximum exclusion of 152 mm thickness, except that this clause shall not apply to walls in existence prior to March 14, 2000."

51. By-law No. 5383 is amended in Section 5 by deleting the period from the end of clause (b) and substituting it with a semi-colon and by adding the following clause:

"(c) where exterior walls greater than 152 mm in thickness have been recommended by a Building Envelope Professional as defined in the Building By-law, the area of the walls exceeding 152 mm, but to a maximum exclusion of 152 mm thickness, except that this clause shall not apply to walls in existence prior to March 14, 2000."

52. By-law No. 6533 is amended in Section 5.2.4 by deleting the period at the end of the existing text and substituting it with a semi-colon and by adding the following:

" - where exterior walls greater than 152 mm in thickness have been recommended by a Building Envelope Professional as defined in the Building By-law, the area of the walls exceeding 152 mm, but to a maximum exclusion of 152 mm thickness, except that this clause shall not apply to walls in existence prior to March 14, 2000."

53. By-law No. 7654 is amended in Section 5.3 by deleting the period from the end of clause (f) and substituting it with a semi-colon and by adding the following clause:

"(g) where exterior walls greater than 152 mm in thickness have been recommended by a Building Envelope Professional as defined in the Building By-law, the area of the walls exceeding 152 mm, but to a maximum exclusion of 152 mm thickness, except that this clause shall not apply to walls in existence prior to March 14, 2000."

54. By-law No. 7677 is amended in Section 5.3 by deleting the period from the end of clause (g) and substituting it with a semi-colon and by adding the following clause:

"(h) where exterior walls greater than 152 mm in thickness have been recommended by a Building Envelope Professional as defined in the Building By-law, the area of the walls exceeding 152 mm, but to a maximum

exclusion of 152 mm thickness, except that this clause shall not apply to walls in existence prior to March 14, 2000."

55. By-laws No. 7675, 7681 and 8109 are each amended in Section 5.3 by deleting the period from the end of clause (h) and substituting it with a semi-colon and by adding the following clause:

"(i) where exterior walls greater than 152 mm in thickness have been recommended by a Building Envelope Professional as defined in the Building By-law, the area of the walls exceeding 152 mm, but to a maximum exclusion of 152 mm thickness, except that this clause shall not apply to walls in existence prior to March 14, 2000."

56. By-laws No. 3865 and 6475 are each amended in Section 5.3.3 by deleting the period from the end of the existing text and substituting it with a semi-colon and by adding the following:

" - where exterior walls greater than 152 mm in thickness have been recommended by a Building Envelope Professional as defined in the Building By-law, the area of the walls exceeding 152 mm, but to a maximum exclusion of 152 mm thickness, except that this clause shall not apply to walls in existence prior to March 14, 2000."

57. By-law No. 7879 is amended in Section 5.4 by deleting the period from the end of clause (f) and substituting it with a semi-colon and by adding the following clause:

"(g) where exterior walls greater than 152 mm in thickness have been recommended by a Building Envelope Professional as defined in the Building By-law, the area of the walls exceeding 152 mm, but to a maximum exclusion of 152 mm thickness, except that this clause shall not apply to walls in existence prior to March 14, 2000."

58. By-law No. 8131 is amended in Section 5.4 by deleting the period from the end of clause (j) and substituting it with a semi-colon and by adding the following clause:

"(k) where exterior walls greater than 152 mm in thickness have been recommended by a Building Envelope Professional as defined in the Building By-law, the area of the walls exceeding 152 mm, but to a maximum exclusion of 152 mm thickness, except that this clause shall not apply to walls in existence prior to March 14, 2000."

59. By-law No. 6169 is amended in Section 6 by adding the following section:

"6.1 Where exterior walls greater than 152 mm in thickness have been recommended by a Building Envelope Professional as defined in the



Building By-law, the area of the walls exceeding 152 mm, but to a maximum exclusion of 152 mm thickness, shall be excluded in the computation of floor space ratio, except that this section shall not apply to walls in existence prior to March 14, 2000."

60. By-law No. 7679 is amended in Section 6.3 by deleting the period from the end of clause (d) and substituting it with a semi-colon and by adding the following clause:

"(e) where exterior walls greater than 152 mm in thickness have been recommended by a Building Envelope Professional as defined in the Building By-law, the area of the walls exceeding 152 mm, but to a maximum exclusion of 152 mm thickness, except that this clause shall not apply to walls in existence prior to March 14, 2000."

61. By-law No. 7317 is amended in Section 6.3 by deleting the period from the end of clause (f) and substituting it with a semi-colon and by adding the following clause:

"(g) where exterior walls greater than 152 mm in thickness have been recommended by a Building Envelope Professional as defined in the Building By-law, the area of the walls exceeding 152 mm, but to a maximum exclusion of 152 mm thickness, except that this clause shall not apply to walls in existence prior to March 14, 2000."

62. By-laws No. 7156, 7200, and 7232 are each amended in Section 6.3 by deleting the period from the end of clause (g) and substituting it with a semi-colon and by adding the following clause:

"(h) where exterior walls greater than 152 mm in thickness have been recommended by a Building Envelope Professional as defined in the Building By-law, the area of the walls exceeding 152 mm, but to a maximum exclusion of 152 mm thickness, except that this clause shall not apply to walls in existence prior to March 14, 2000."

63. By-law No. 7461 is amended in Section 6.3 of Schedule B by deleting the period from the end of clause (h) and substituting it with a semi-colon and by adding the following clause:

"(i) where exterior walls greater than 152 mm in thickness have been recommended by a Building Envelope Professional as defined in the Building By-law, the area of the walls exceeding 152 mm, but to a maximum exclusion of 152 mm thickness, except that this clause shall not apply to walls in existence prior to March 14, 2000."

64. By-law No. 7248 is amended in Section 6.3 by deleting the period from the end of clause (i) and substituting it with a semi-colon and by adding the following clause:

"(j) where exterior walls greater than 152 mm in thickness have been recommended by a Building Envelope Professional as defined in the Building By-law, the area of the walls exceeding 152 mm, but to a maximum exclusion of 152 mm thickness, except that this clause shall not apply to walls in existence prior to March 14, 2000."

65. By-law No. 6744 is amended in Section 6.3 by deleting the period from the end of clause (j) and substituting it with a semi-colon and by adding the following clause:

"(k) where exterior walls greater than 152 mm in thickness have been recommended by a Building Envelope Professional as defined in the Building By-law, the area of the walls exceeding 152 mm, but to a maximum exclusion of 152 mm thickness, except that this clause shall not apply to walls in existence prior to March 14, 2000."

66. By-laws No. 6747 and 7204 are each amended in Section 7.3 of Schedule B, by deleting the period from the end of clause (f) and substituting it with a semi-colon and by adding the following clause:

"(g) where exterior walls greater than 152 mm in thickness have been recommended by a Building Envelope Professional as defined in the Building By-law, the area of the walls exceeding 152 mm, but to a maximum exclusion of 152 mm thickness, except that this clause shall not apply to walls in existence prior to March 14, 2000."

67. By-law No. 6757 is amended in Section 7.3 by deleting the period from the end of clause (g) and substituting it with a semi-colon and by adding the following clause:

"(h) where exterior walls greater than 152 mm in thickness have been recommended by a Building Envelope Professional as defined in the Building By-law, the area of the walls exceeding 152 mm, but to a maximum exclusion of 152 mm thickness, except that this clause shall not apply to walls in existence prior to March 14, 2000."

68. By-law No. 6254 is amended in Section 8 by deleting the period from the end of the second clause (a), which clause ends with the word "computation", and substituting a semi-colon and by inserting the following clause:

"(b) where exterior walls greater than 152 mm in thickness have been recommended by a Building Envelope Professional as defined in the Building By-law, the area of the walls exceeding 152 mm, but to a maximum exclusion of 152 mm thickness, except that this clause shall not apply to walls in existence prior to March 14, 2000;"

69.

This By-law comes into force and takes effect on the date of its passing.

DONE AND PASSED in open Council this 14th day of March , 2000.

(Signed) Philip W. Owen  
Mayor

(Signed) Ulli S. Watkiss  
City Clerk

"I hereby certify that the foregoing is a correct copy of a By-law passed by the Council of the City of Vancouver on the 14th day of March 2000, and numbered 8169.

CITY CLERK"