



City of Vancouver *Zoning and Development By-law*
Community Services, 453 W. 12th Ave Vancouver, BC V5Y 1V4 ☎ 604.873.7344 fax 873.7060
planning@city.vancouver.bc.ca

CD-1 (292)

1530 East 22nd Avenue

By-law No. 7092

(Being a By-law to Amend By-law 3575, being the Zoning and Development By-law)

Effective April 6, 1993

(Amended up to and including By-law No. 8760, dated December 9, 2003)

1 *[Section 1 is not reprinted here. It contains a Standard clause amending Schedule D (Zoning District Plan) to reflect this rezoning to CD-1.]*

2 **Uses**

The area shown included within the heavy black outline on Schedule “A” shall be more particularly described as CD-1 (292), and the only uses permitted within the outlined area, subject to such conditions as Council may by resolution prescribe, and the only uses for which development permits will be issued are:

- (a) Child Day Care Facility, subject to applicable policies and guidelines adopted by Council;
- (b) Church;
- (c) Multiple Dwelling containing dwelling units eligible for government funding as of April 6, 1993; [7222; 93 11 09]
- (d) Accessory Uses customarily ancillary to the above uses.

[8018; 99 04 13]

3 **Floor Space Ratio**

3.1 The floor space ratio shall not exceed 1.15. For the purpose of computing floor space ratio, the site shall be all parcels covered by this By-law, and shall be deemed to be 1 480.2 m², being the site size at time of application for rezoning, prior to any dedications.

3.2 The following shall be included in the computation of floor space ratio:

- (a) all floors having a minimum ceiling height of 1.2 m, including earthen floor, both above and below ground level, to be measured to the extreme outer limits of the building; and
- (b) stairways, fire escapes, elevator shafts and other features which the Director of Planning considers similar, to be measured by their gross cross-sectional areas and included in the measurements for each floor at which they are located.

3.3 The following shall be excluded in the computation of floor space ratio:

- (a) open residential balconies or sundecks, and any other appurtenances which, in the opinion of the Director of Planning, are similar to the foregoing;
- (b) patios and roof gardens, provided that the Director of Planning first approves the design of sunroofs and walls;
- (c) where floors are used for off-street parking and loading , bicycle storage, heating and mechanical equipment, or uses which in the opinion of the Director of Planning are similar to the foregoing, those floors or portions thereof so used, which are at or below the base surface, provided that the maximum exclusion for a parking space shall not exceed 7.3 m in length;
- (d) amenity areas, including day care facilities, recreation facilities and meeting rooms, to a maximum total of 10 percent of the total building floor area;
- (e) areas of undeveloped floors located above the highest storey or half-storey, or adjacent to a storey or half-storey with a ceiling height of less than 1.2 m, and to which there is no permanent means of access other than a hatch; and
- (f) all residential storage space above or below base surface, except that if the residential storage space above base surface exceeds 3.7 m² per dwelling unit, there will be no exclusion for any of the residential storage space above base surface for that unit; [8760; 03 12 09]
- (g) where exterior walls greater than 152 mm in thickness have been recommended by a Building Envelope Professional as defined in the Building By-law, the area of the walls exceeding 152 mm, but to a maximum exclusion of 152 mm thickness, except that this clause shall not apply to walls in existence prior to March 14, 2000. [8169; 00 03 14]

Note: *Information included in square brackets [] identifies the by-law numbers and dates for the amendments to By-law No. 7092 or provides an explanatory note.*

4 Height

The maximum building height measured above the base surface shall be 11.3 m and the building shall not extend beyond 3 storeys.


5 Acoustics

All development permit applications shall require evidence in the form of a report and recommendations prepared by a person trained in acoustics and current techniques of noise measurement demonstrating that the noise levels in those portions of the dwelling units listed below shall not exceed the noise level set opposite such portions. For the purposes of this section the noise level is the A-weighted 24-hour equivalent (Leq) sound level and will be defined simply as noise level in decibels.

Portions Of Dwelling Units	Noise Level (Decibels)
bedrooms	35
living, dining, recreation rooms	40
kitchen, bathrooms, hallways	45

[7515; 96 01 11]

6 *[Section 6 is not reprinted here. It contains a standard clause including the Mayor and City Clerk's signatures to pass the by-law and certify the by-law number and date of enactment.]*

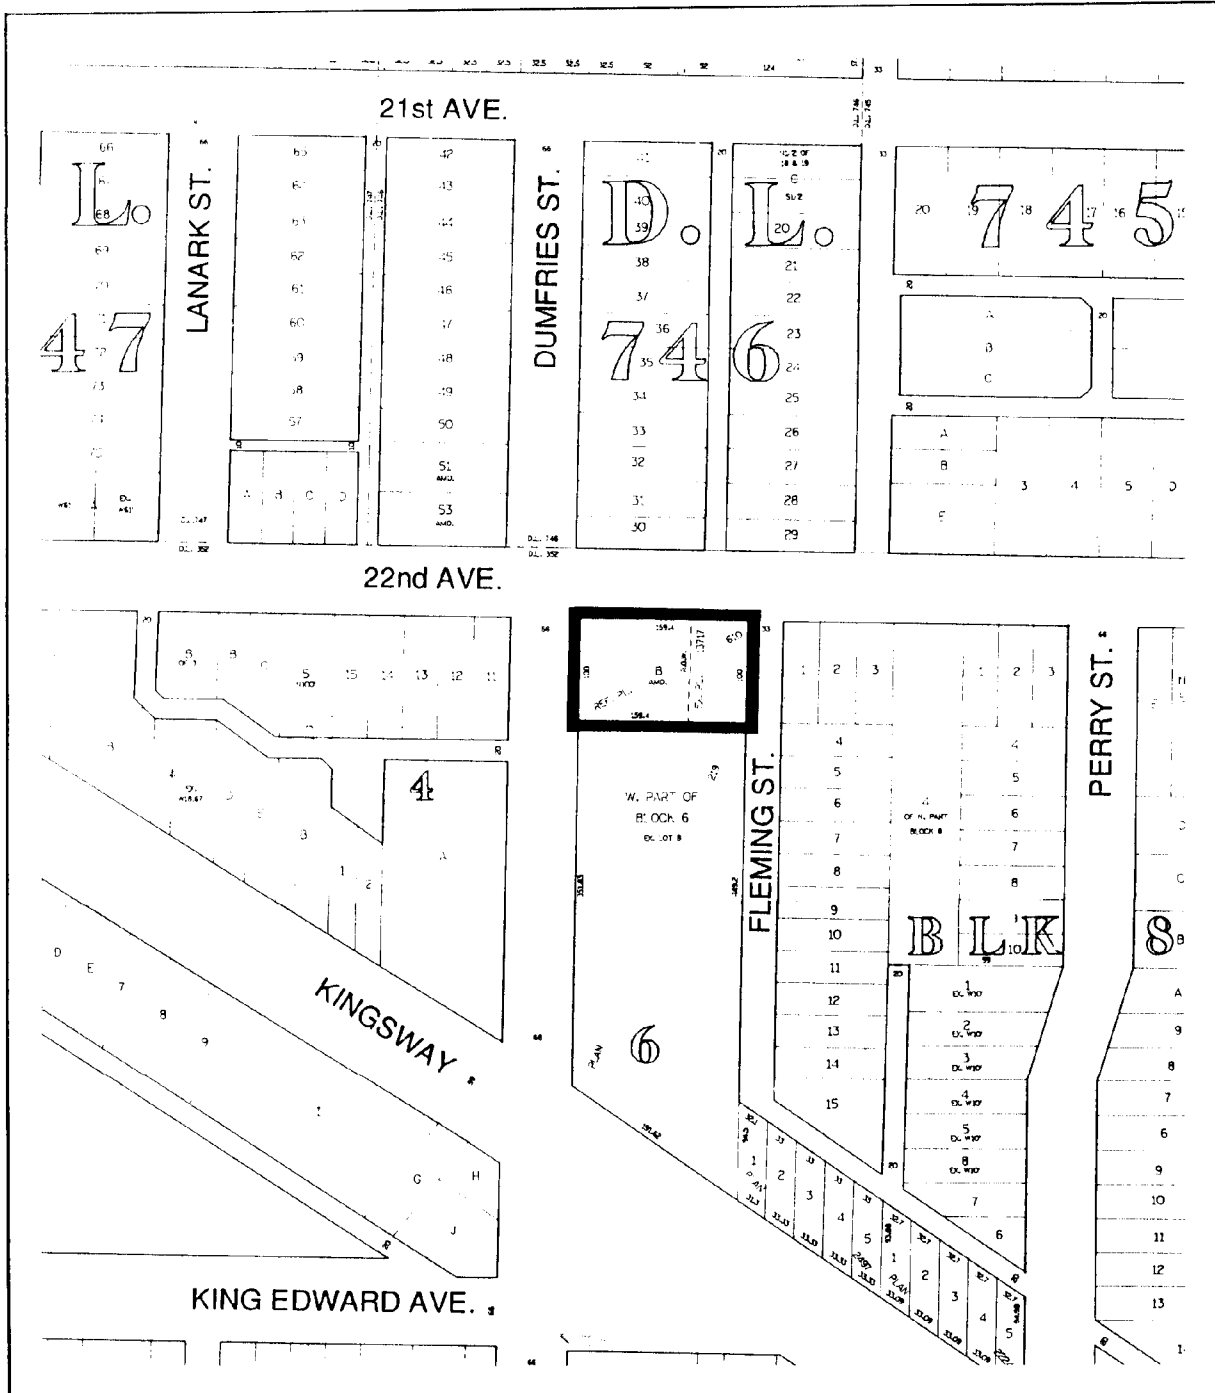

The property outlined in black (■) was rezoned:
 From **RS-1A** to **CD-1** by By-law No. 7092

CD-1 (292) 1530 East 22nd Ave. City of Vancouver Planning Department	date prepared: Feb. 1994	
	sectional(s): S-15	
	scale: 1:2000	

CITY OF VANCOUVERSPECIAL COUNCIL MEETING

A Special Meeting of the Council of the City of Vancouver was held on Thursday, September 17, 1992, in the Council Chamber, Third Floor, City Hall, at approximately 7:30 p.m., for the purpose of holding a Public Hearing to amend the Zoning & Development By-law.

PRESENT:

Mayor Campbell
Councillors Bellamy, Chan,
Davies (clause 4 only),
Eriksen, Owen, Price,
Puil, Rankin and Wilson

CLERK TO THE COUNCIL:

G. Johnson

COMMITTEE OF THE WHOLE

MOVED by Cllr. Bellamy,
SECONDED by Cllr. Puil,

THAT this Council resolve itself into Committee of the Whole, Mayor Campbell in the Chair, to consider proposed amendments to the Zoning & Development By-law.

- CARRIED UNANIMOUSLY

The Mayor suggested that, due to the high number of speakers registered for the South Shaughnessy Rezoning item, the agenda should be varied to deal with this item last. He also noted arrangements had been made to continue discussion of the South Shaughnessy Rezoning item on Monday, October 5, 1992, at 7:30 p.m., if all registered speakers have not been heard by 10:00 p.m. Any continuation of this Public Hearing will be held in the Sheraton Plaza 500 Hotel Ballroom, 500 West 12th Avenue, which can accommodate more people than the Council Chamber.

MOVED by Cllr. Bellamy,

THAT this Public Hearing agenda be varied to first consider all other items on the agenda, prior to South Shaughnessy Rezoning;

FURTHER THAT the Public Hearing be reconvened, if necessary, on Monday, October 5, 1992, at 7:30 p.m., in the Sheraton Plaza 500 Hotel.

- CARRIED UNANIMOUSLY

2. Rezoning: 1530 East 22nd Avenue

An application by Baker McGarva, Architects, was considered as follows:

REZONING: 1530 EAST 22ND AVENUE (Lot B, Ref. Plan 610, Block 6, D.L. 352, Plan 219)

Present Zoning: RS-1A One-Family Dwelling District
Proposed Zoning: CD-1 Comprehensive Development District

(i) If approved, the rezoning would permit use and development of the site generally as follows:

- 18 seniors housing units;
- church;
- accessory uses;
- maximum floor space ratio of 1.15;
- maximum height of 11.3 m (37 ft.); and
- provisions regarding off-street parking and loading.

(ii) Any consequential amendments.

The Director of Planning recommended approval, subject to the following conditions proposed for adoption by resolution of Council:

- (a) That the proposed form of development be approved by Council in principle, generally as prepared by Baker McGarva Hart, Architects, and stamped "Received City Planning Department May 6, 1992" provided that the Director of Planning may allow minor alterations to this form of development when approving the detailed scheme of development as outlined in (b) below:
- (b) That, prior to approval by Council of the form of development, the applicant shall obtain approval of a development application by the Director of Planning, who shall have particular regard to the following:
 - (i) design development to better integrate the flat roof areas on the upper storey of the residential block within the pitched forms;
 - (ii) design development to increase usable semi-private open space for residents, particularly through provision of a roof garden above the church hall;

Clause No. 2 cont'd

- (iii) design development of the garden at the north-west corner of the site to extend the open space of the street into the site and to enhance the use of the space for residents and parishioners;
 - (iv) design development to mitigate the impacts of garbage pickup on the residential neighbourhood, e.g., by placing garbage storage areas within the parkade;
 - (v) design development to mitigate the impacts of the parking access ramp on adjacent sites and residents of this project, including a planting buffer adjacent to the south property line and trellis work and/or planting to screen the parking ramp from overlook by future development on adjacent sites;
 - (vi) provision of 3.7 m² of residential bulk storage for each unit; and
 - (vii) provision of an increased front yard setback of approximately 3.7 m (12 ft.) on East 22nd Avenue (patios may extend into the setback) to better reflect existing setbacks on the south side of East 22nd Avenue and to provide for a transition area which preserves privacy for residents (visual access/open fencing will allow surveillance and create defensible space).
- (c) That, prior to enactment of the CD-1 By-law, the registered owner shall:
- (i) make arrangements, to the satisfaction of the City Engineer, for provision of curb and gutter placement on the south side of 22nd Avenue abutting the site, and provide a letter of understanding that the Church will not oppose a local improvement initiative for the same treatment on the north side of 22nd Avenue adjacent the property owned by the Church at the north-east corner of 22nd Avenue and Dumfries Street; and
 - (ii) make suitable arrangements, to the satisfaction of the City Engineer, for all electrical and telephone services to be undergrounded within and adjacent to the site from the closest existing, suitable service point.

Clause No. 2 cont'd

The agenda material included the following summary of proposed changes:

	Current Status	Proposed Amendments (if approved)
Zone	RS-1A	CD-1
Use	One Family-Dwelling Multiple conversion dwelling Church Various institutional uses	Church Multiple Dwelling
Maximum FSR	0.60	1.75
Height	10.7 m (35 ft.)	11.3 m (37 ft.)

Circulated to members of Council prior to the meeting was a letter received by the City Clerk supporting the application (on file in City Clerk's Office).

Mr. Tom Phipps, Planner, reviewed the application, noting the minor alterations, suggested by the Director of Planning, to the form of development.

Mr. Bob Potegal, on behalf of the applicant, explained the architects have been generous when addressing livability in the development.

Rev. Margaret Marquardt, St. Margaret's Church, addressed Council in favour of the application, believing a more creative site will be realized by acceptance of the proposal.

There were no speakers.

MOVED by Cllr. Puil,

THAT the application be approved, subject to the conditions proposed by the Director of Planning, as set out in this Minute of the Public Hearing.

- CARRIED UNANIMOUSLY

1530 East 22nd Avenue

BY-LAW NO. 7092

A By-law to amend
By-law No. 3575, being the
Zoning and Development By-law

THE COUNCIL OF THE CITY OF VANCOUVER, in open meeting assembled, enacts as follows:

1. The "Zoning District Plan" annexed to By-law No. 3575 as Schedule "D" is hereby amended according to the plan marginally numbered Z-406(a) and attached to this By-law as Schedule "A", and in accordance with the explanatory legends, notations and references inscribed thereon, so that the boundaries and districts shown on the Zoning District Plan are varied, amended or substituted to the extent shown on Schedule "A" of this By-law, and Schedule "A" of this By-law is hereby incorporated as an integral part of Schedule "D" of By-law No. 3575.

2. Uses

The area shown included within the heavy black outline on Schedule "A" shall be more particularly described as CD-1(292), and the only uses permitted within the outlined area, subject to such conditions as Council may by resolution prescribe, and the only uses for which development permits will be issued are:

- (a) Church;
- (b) Multiple Dwelling containing dwelling units eligible for government funding as of April 6, 1993 and limited to occupancy by at least one person aged 55 years and over in each household;
- (c) Accessory Uses customarily ancillary to the above uses.

3. Floor Space Ratio

3.1 The floor space ratio shall not exceed 1.15. For the purpose of computing floor space ratio, the site shall be all parcels covered by this By-law, and shall be deemed to be 1 480.2 m², being the site size at time of application for rezoning, prior to any dedications.

3.2 The following shall be included in the computation of floor space ratio:

- (a) all floors having a minimum ceiling height of 1.2 m, including earthen floor, both above and below ground level, to be measured to the extreme outer limits of the building; and
- (b) stairways, fire escapes, elevator shafts and other features which the Director of Planning considers similar, to be measured by their gross cross-sectional areas and included in the measurements for each floor at which they are located.

3.3 The following shall be excluded in the computation of floor space ratio:

- (a) open residential balconies or sun decks, and any other appurtenances which, in the opinion of the Director of Planning, are similar to the foregoing;
- (b) patios and roof gardens, provided that the Director of Planning first approves the design of sunroofs and walls;
- (c) where floors are used for off-street parking and loading, bicycle storage, heating and mechanical equipment, or uses which in the opinion of the Director of Planning are similar to the foregoing, those floors or portions thereof so used, which are at or below the base surface, provided that the maximum exclusion for a parking space shall not exceed 7.3 m in length;
- (d) amenity areas, including day care facilities, recreation facilities and meeting rooms, to a maximum total of 10 percent of the total building floor area;
- (e) areas of undeveloped floors located above the highest storey or half-storey, or adjacent to a storey or half-storey with a ceiling height of less than 1.2 m, and to which there is no permanent means of access other than a hatch; and
- (f) residential storage space provided that where the space is provided at or above base surface, the maximum exclusion shall be 3.7 m² per dwelling unit.

4. Height

The maximum building height measured above the base surface shall be 11.3 m and the building shall not extend beyond 3 storeys.

5. Acoustics

All development permit applications shall require evidence in the form of a report and recommendations prepared by a person trained in acoustics and current techniques of noise measurement demonstrating that the noise levels in those portions of the dwelling units listed below

shall not exceed the noise level set opposite such portions. For the purposes of this section the noise level is the A-weighted 24-hour equivalent (Leq) sound level and will be defined simply as noise level in decibels.

<u>PORTIONS OF DWELLING UNITS</u>	<u>NOISE LEVELS (DECIBELS)</u>
bedrooms	35
living, dining, recreation rooms	40
kitchen, bathrooms, hallways	45
terraces, patios, balconies	60

6. This By-law comes into force and takes effect on the date of its passing.

DONE AND PASSED in open Council this 6th day of
April, 1993.


(signed) Gordon Campbell
Mayor


(signed) Maria C. Kinsella
City Clerk

"I hereby certify that the foregoing is a correct copy of a By-law passed by the Council of the City of Vancouver on the 6th day of April, 1993, and numbered 7092.

CITY CLERK"

BY-LAW No. 7092 BEING A BY-LAW TO AMEND BY-LAW No. 3575
BEING THE ZONING & DEVELOPMENT BY-LAW

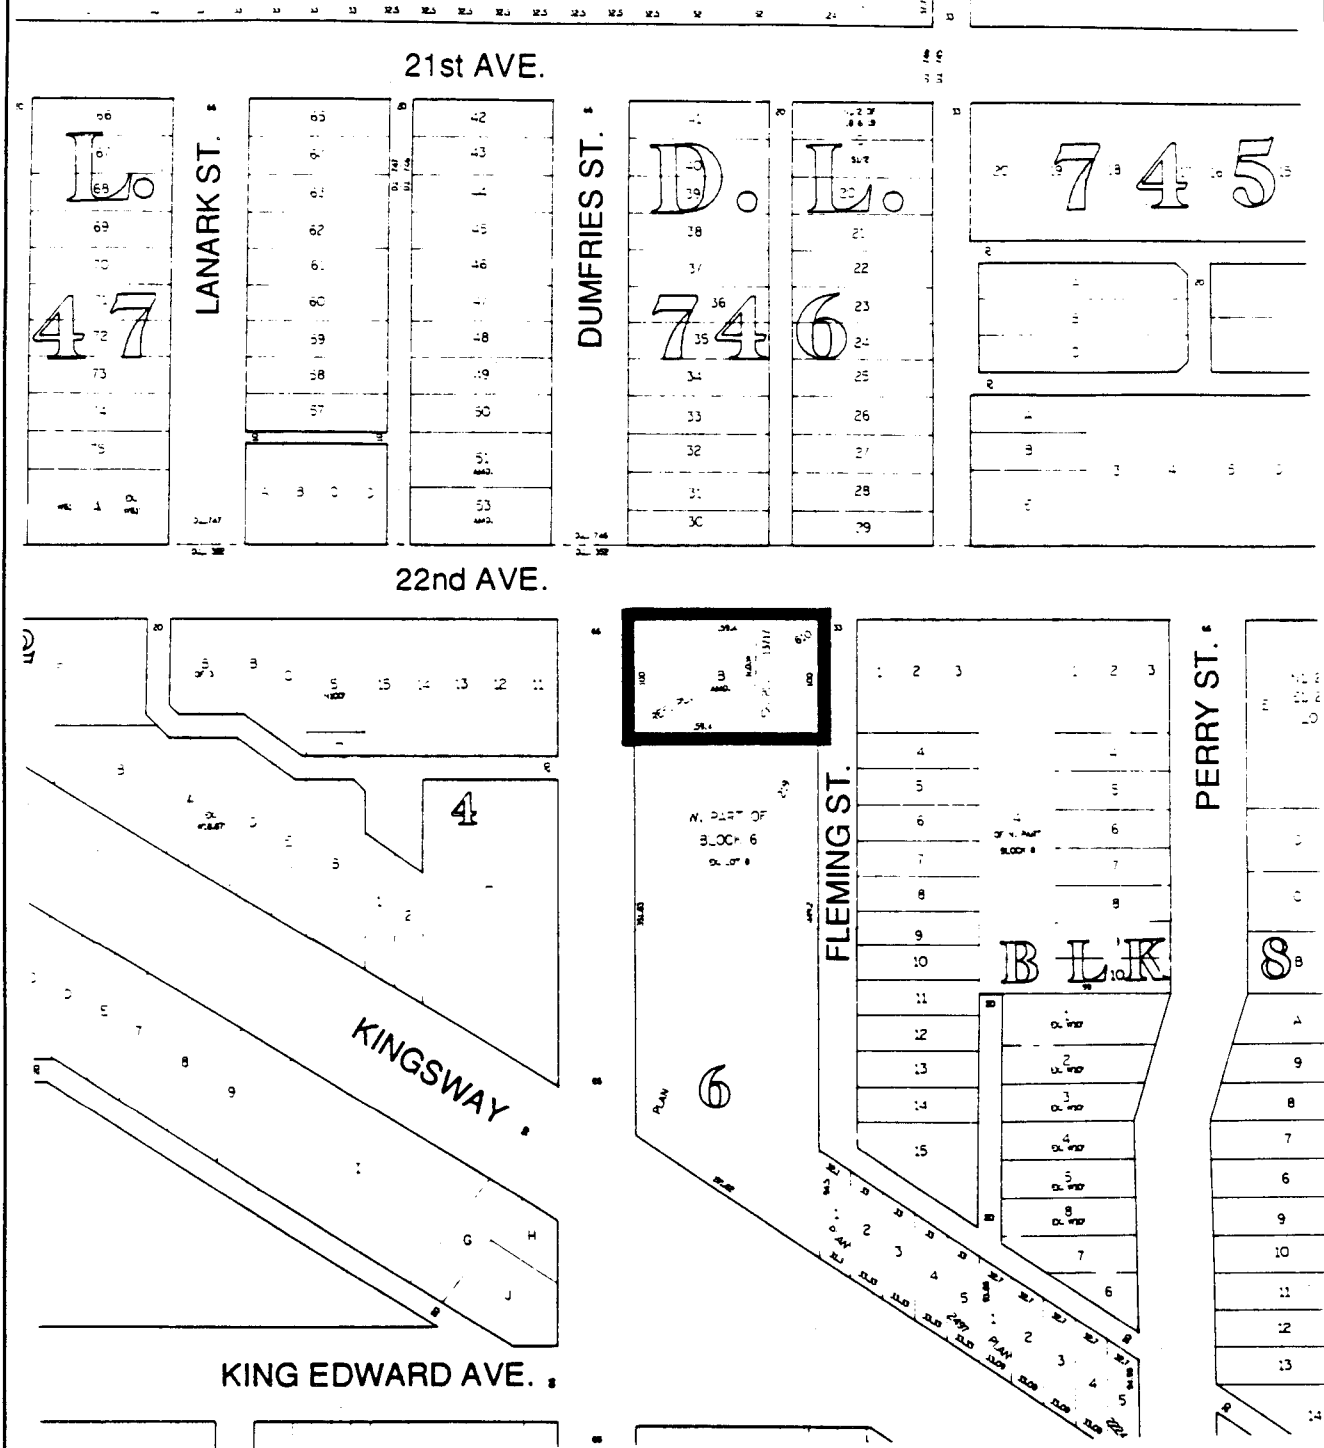

The property outlined in black () is rezoned:
From **RS-1A** To **CD-1**

Z-406 (a)

RZ-1530 East 22nd Ave.
City of Vancouver Planning Department

map: 1 of 1
scale: 1:2000



1530 East 22nd Avenue

BY-LAW NO. 7222

A By-law to amend
By-law No. 7092, being a By-law
which amended the Zoning and Development By-law
by rezoning an area to CD-1

THE COUNCIL OF THE CITY OF VANCOUVER, in open meeting assembled,
enacts as follows:

1. By-law No. 7092 is amended in clause (b) of section 2 by deleting the words "and limited to occupancy by at least one person aged 55 years and over in each household".
2. This By-law comes into force and takes effect on the date of its passing.

DONE AND PASSED in open Council this 9th day of November ,
1993.

(signed) Gordon Campbell

Mayor

(signed) Maria C. Kinsella

City Clerk

"I hereby certify that the foregoing is a correct copy of a By-law passed by the Council of the City of Vancouver on the 9th day of November 1993, and numbered 7222.

CITY CLERK"

Acoustic Requirements

BY-LAW NO. 7515

A By-law to amend
By-law Nos. 3712, 4037, 4049, 4397, 4677, 5381,
5836, 5852, 6272, 6310, 6312, 6313, 6314, 6315,
6316, 6317, 6318, 6319, 6320, 6321, 6322, 6323,
6325, 6361, 6362, 6363, 6421, 6425, 6429, 6475,
6489, 6528, 6533, 6564, 6582, 6597, 6663, 6688,
6710, 6713, 6714, 6715, 6730, 6731, 6738, 6739,
6740, 6744, 6747, 6757, 6768, 6779, 6787, 6817,
6827, 6965, 7006, 7087, **7092**, 7101, 7114, 7135,
7155, 7156, 7157, 7158, 7163, 7166, 7173, 7174,
7175, 7180, 7189, 7193, 7198, 7200, 7204, 7209,
7223, 7224, 7230, 7232, 7246, 7248, 7317, 7337,
7340, 7381, 7425, 7431, 7434 and 7461, being
by-laws which amended the Zoning and Development
By-law by rezoning areas to CD-1

THE COUNCIL OF THE CITY OF VANCOUVER, in open meeting assembled,
enacts as follows:

1. By-law Nos. 6429, 6597, 7092, 7101, 7224 and 7340 are each amended in section 5 by deleting the words "terraces, patios, balconies" from the left column and the corresponding number "60" from the right column.

2. The following By-laws are each amended in section 6 by deleting the words "terraces, patios, balconies" from the left column and the corresponding number "60" from the right column:

4037	6688	7087	7180
4397	6710	7155	7189
4677	6713	7157	7209
5852	6731	7163	7246
6272	6738	7166	7381
6363	6768	7173	7425
6421	6787	7174	7431
6582	6827	7175	7434
6663			

3. By-law No. 6730 is amended in section 6.1 by deleting the words "Terraces, patios, balconies" from the left column and the corresponding number "60" from the right column.

4. The following By-laws are each amended in section 7 by deleting the words "terraces, patios, balconies" from the left column and the corresponding number "60" from the right column.

5836	6321	6564	7114
6310	6322	6739	7135
6312	6323	6740	7158
6315	6325	6817	7223
6319	6528	6965	7230
6320			

5. By-law Nos. 6313, 6314, 6316, 6317, 6318 and 6361 are each amended in section 7.1 by deleting the words "terraces, patios, balconies" from the left column and the corresponding number "60" from the right column.
6. By-law Nos. 3712, 4049, 6362, 6425, 6489, 6714, 6715, 7193 and 7337 are each amended in section 8 by deleting the words "terraces, patios, balconies" from the left column and the corresponding number "60" from the right column.
7. By-law No. 6779 is amended in section 9 by deleting the words "terraces, patios, balconies" from the left column and the corresponding number "60" from the right column.
8. By-law No. 7198 is amended in section 10 by deleting the words "terraces, patios, balconies" from the left column and the corresponding number "60" from the right column.
9. By-law Nos. 7156, 7200, 7232 and 7248 are each amended in section 11 by deleting the words "terraces, patios, balconies" from the left column and the corresponding number "60" from the right column.
10. By-law No. 6744 is amended in section 12 by deleting the words "terraces, patios, balconies" from the left column and the corresponding number "60" from the right column.
11. By-law Nos. 6747 and 6757 are both amended in section 13 by deleting the words "terraces, patios, balconies" from the left column and the corresponding number "60" from the right column.
12. By-law No. 5381 is amended in section 4.8.1 by
 - (a) deleting clause (d), and
 - (b) relettering clauses (e) and (f) as (d) and (e), respectively.
13. By-law No. 6533 is amended in section 5.6.1 by deleting clause (d).
14. By-law No. 6475 is amended in section 5.8.1 by deleting clause (d).
15. By-law No. 7006 is amended in section 7 by deleting the words "common-use roof decks and patios" from the left column and the corresponding number "55" from the right column.

Clause 1(a) and (b) (cont'd)

This development is also in keeping with Council's strategy of reducing traffic congestion by encouraging residential development in this area and reducing commuters. The application also provides for a substantial amount of bicycle parking within the new residential complex.

Staff Closing Comments

Staff offered no additional comments.

Council Decision

Prior to making a decision, several members of Council expressed the view that staff need to reconsider their approach when notifying residents about rezoning applications, as well as other City-related issues. Members of Council also referred to a previously requested report on waterfront tower height and Council expressed a desire to see this report as soon as possible.

MOVED by Cllr. Bellamy,

THAT this application be approved, subject to the conditions as set out in this minute of the Public Hearing.

- CARRIED UNANIMOUSLY

MOVED by Cllr. Price,

THAT the City Manager ensure that when the anticipated report from the Housing Centre on housing affordability comes back, it deals with the issues related to Triangle West and new neighbourhoods.

- CARRIED UNANIMOUSLY

2. Balcony Enclosures and Acoustic Requirements

An application by the Director of Land Use and Development was considered as follows:

The proposed amendments to various zoning District Schedules, Official Development Plans and CD-1 Comprehensive Development District By-laws, would either:

- not allow any of the permitted residential floor area to be excluded from Floor Space Ratio (FSR) for enclosed balconies except in buildings existing prior to April 23, 1985 in which case the present regulations would apply; or

cont'd....

Clause No. 2 (cont'd)

- continue to permit a maximum of 8 percent of permitted residential floor area to be excluded form Floor Space Ratio (FSR) for balconies BUT to permit no more than half of excluded floor area to be enclosed; or
- permit no more than 8 percent of permitted residential floor area to be excluded from Floor Space Ratio (FSR) for enclosed balconies.

The proposed acoustic amendments would delete the acoustic requirement for balconies, terraces, patios, etc.

Amended Balcony Enclosure Guidelines and Policies are also proposed.

The Director of Land Use and Development recommended approval of this application.

Staff Opening Comments

Mr. Ralph Segal, Planner, provided background on this issue and introduced the options before Council this evening.

In 1964, in order to improve livability in higher density multiple dwelling developments, open balconies were excluded from FSR to a maximum of eight percent of residential floor area. In the early 1980s, the City received numerous requests from owners of units in existing buildings to enclose their balconies for reasons of poor insulation and acoustics, air drafts and other interior problems. In response, Council in 1985 adopted balcony enclosure guidelines by which enclosed balconies would continue to be excluded from FSR.

Subsequently, in response to the development industry's request for equity, Council permitted this exclusion to apply to new construction, subject to adherence to the guidelines. Since then, new buildings have, to an increasing degree, incorporated enclosed balconies as additional interior space displacing the private open space, the open balconies, for which the FSR exclusion had been originally provided.

Since enclosed balcony space has been successfully marketed at the full per square foot price of the rest of the dwelling unit, many developers have been more and more aggressive in seeking the full eight percent exclusion for enclosed balconies. This differs from a mix of open and enclosed balconies that were anticipated when the exclusion was first put in place.

cont'd....

Clause No. 2 (cont'd)

With the aid of photographs distributed to Council (on file in the City Clerk's Office), Mr. Segal explained that enclosure of most or all balconies bulks up buildings by filling in the volumes of open balconies and intends to create less residential, more office-like buildings. Exclusions from FSR are usually given to encourage developers to provide facilities that are considered important for livability but would likely not be provided without that incentive. In this case, bonuses are being permitted when they the negative affect of displacing the private open space for which the FSR exclusion was intended.

Recommendation A1 would eliminate the FSR exclusion for enclosed balconies except in the buildings existing prior to 1985, as per the original intent of the balcony enclosure provisions. Alternatively, should Council consider that enclosed balconies do have merit, A2 is offered which states that no more than half of the excluded balcony area may be enclosed. The third option, A3 is to simply allow outright the full eight percent exclusion to be enclosed.

This application also proposes an acoustic amendment. At present, acoustic requirements in many district schedules and CD-1 by-laws apply to standards in both rooms within the unit as well as exterior balconies and patios. As the current standard often requires balconies to be enclosed, even when this is not desired, the proposed amendment will delete this requirement. Mr. Segal also explained that amendments are proposed to the balcony enclosure guidelines which would delete provisions calling for easy conversion of enclosed balconies back to open balconies, as well as adding several additional clauses which will clarify the design intent in new construction.

Responding to a question from a member of Council, Mr. Segal advised of an error in the memorandum dated July 18, 1995 from the City Clerk, which referred this matter to Public Hearing. Recommendation A1 makes reference to excluding floor space ratio for enclosed balconies except in buildings existing prior to April 23, 1995. This should read April 23, 1985.

A member of Council enquired whether these guidelines would permit a style of balcony sometimes referred to a french balconies. Mr. Segal advised this style would not be permitted under the proposed guidelines.

Council members also enquired whether thresholds will still be required between the interior unit and the closed balconies. It was confirmed the proposed guidelines still contain this threshold requirement.

cont'd....

Clause No. 2 (cont'd)

Correspondence

All correspondence received prior to this matter being referred to Public Hearing was included as Appendix E in the Council report. One additional letter stressing the need for more open balconies in Vancouver and another favouring option A2, were also received.

Speakers

The Mayor called for speakers for and against the application, and the following addressed Council.

Mr. Hans Schmidt, representing the Society of Soundscape Preservation, expressed concern with the proposed deletion of acoustic requirements, on the grounds that if these requirements are deleted, the City is simply accommodating the noise which exists and not attempting to eliminate or reduce it. A greater emphasis should be directed towards elimination of the source of noise.

Mr. Dugal Purdie, on behalf of the Urban Development Institute (UDI), indicated his support for option A2 as it represents an appropriate compromise. The UDI is strongly opposed to A1 as this would affect proformas upon which construction was predicated upon. Mr. Purdie urged Council to support recommendation A2 with an amendment to exclude the applicability of the guidelines to enclosed space, as the Institute believes the total design of the building should be left with the architects and reviewed through the existing development permit process, without the addition of guidelines.

Mr. Stuart Howard, on behalf of the Architectural Institute of British Columbia (AIBC), lent his support to option A2, as it represents a compromise position. AIBC would ultimately prefer option 5 as stated in its May 30, 1995 brief to Council, but is willing to accept the compromise position. Mr. Howard suggested the Planning Department is naive in its support of option A1 because apartments are now significantly smaller in size and the continued requirement of an open balcony would result in a small, unusable space.

cont'd....

Clause No. 2 (cont'd)

MOVED by Cllr. Kennedy,

THAT the City continue to permit a maximum of eight percent of permitted residential floor area to be excluded from Floor Space Ratio (FSR) for balconies, but to permit no more than half of excluded floor area to be enclosed;

FURTHER THAT the requirement that thresholds be included in enclosed balconies be removed.

- CARRIED

(Councillors Chiavario, Kwan and Price opposed)

MOVED by Cllr. Kennedy,

THAT those District Schedules and CD-1 by-laws containing an acoustic regulation be amended, to delete the acoustic requirement for on-site open space (i.e., balconies, terraces, patios, etc.), generally as outlined in Appendix A of the Policy Report dated June 6, 1995.

- CARRIED

(Councillor Sullivan opposed)

MOVED by Cllr. Kennedy,

THAT the Balcony Enclosure Guidelines and Policies, amended as noted in Appendix B of the Policy Report dated June 6, 1995, to reflect more practical utilization by residents, be approved.

- CARRIED UNANIMOUSLY

MOVED by Cllr. Kennedy,

THAT Council advise the Planning Department that it supports "French Balconies" where appropriate and that language be incorporated in the balcony regulations and/or guidelines that would encourage their provision.

- CARRIED UNANIMOUSLY

ADMINISTRATIVE REPORTS (CONT'D)

4. **Contract Extension - Contract No. 58-98-03** File: 1805
Supply of Ready-mixed Concrete RTS: 445
January 4, 1999

MOVED by Cllr. Don Lee,

THAT Council approve the extension of the contract for the supply of ready-mixed concrete to Lafarge Construction Materials, Rempel Bros. Concrete Ltd. and Kask Bros. Ready Mix Ltd. with a \$2 per cubic metre price increase, and to Ocean Construction Supplies Ltd. with a \$3 per cubic metre price increase, for a 12-month period, at annual estimated costs of \$547,710, \$940,155, \$142,094 and \$529,580 respectively, plus the 7% Goods and Services Tax (less any municipal rebate received) and the Provincial Sales Tax, where applicable.

- CARRIED UNANIMOUSLY

5. **Form of Development: 2934 East 22nd Avenue** File: 2609
DE403702 - CD-1 By-law Number 5343 RTS: 435
Owner of Development: Three Links Care Centre
January 8, 1999

MOVED by Cllr. Herbert,

THAT the form of development for the CD-1 zoned site known as 2940-2970 East 22nd Avenue (2934 East 22nd Avenue being the application address) be approved generally as illustrated in the Development Application Number DE403702, prepared by Buttjes & Gordon Architects and stamped "Received, City Planning Department" November 2, 1998, provided that the Director of Planning may approve design changes which would not adversely affect either the development character of this site or adjacent properties.

- CARRIED UNANIMOUSLY

EXPLANATION

Zoning and Development
Various CD-1 by-laws

Amendments re Exterior Wall Exclusion (Barrett Commission Recommendations)

Following a public hearing on February 24, 2000 Council approved an application, as noted above. There were no prior-to conditions and the Director of Current Planning has advised that the attached by-law can now be enacted to implement Council's resolution.

Director of Legal Services
14 March 2000

I:\BYLAWS\WPDOCS\PORTER\CD-1CONS.WPD

Exterior Wall Exclusion

BY-LAW NO. 8169

A By-law to amend
By-laws Nos.

3568 3632 3706 3712 3865 3869 3885 3897 3907 3914 3983 4037 4049 4085 4131
4238 4271 4358 4397 4412 4559 4580 4597 4634 4674 4677 4775 4825 4829 4860
4861 4900 4918 4926 4928 4930 4940 4954 4958 4999 5009 5011 5014 5028 5060
5091 5145 5179 5184 5222 5224 5229 5376 5343 5381 5383 5407 5411 5416 5418
5477 5510 5548 5555 5579 5597 5683 5702 5717 5762 5773 5810 5836 5838 5852
5863 5890 5927 5937 5950 5975 5976 5997 6009 6039 6041 6057 6063 6064 6070
6072 6117 6155 6161 6169 6180 6221 6245 6246 6254 6260 6263 6272 6277 6297
6305 6307 6310 6312 6313 6314 6315 6316 6317 6318 6319 6320 6321 6322 6323
6325 6361 6362 6363 6394 6420 6421 6423 6425 6427 6428 6429 6448 6449 6475
6486 6489 6528 6533 6538 6564 6577 6582 6594 6597 6654 6663 6676 6688 6710
6713 6714 6715 6718 6730 6731 6738 6739 6740 6744 6747 6757 6759 6760 6768
6779 6787 6817 6819 6827 6838 6876 6883 6884 6911 6919 6953 6962 6963 6965
7006 7045 7087 7091 7101 7114 7135 7155 7156 7157 7158 7159 7163 7166 7173
7174 7175 7189 7193 7196 7198 7200 7201 7204 7208 7209 7210 7223 7224 7230
7232 7235 7246 7248 7249 7317 7325 7337 7340 7371 7381 7389 7405 7419 7425
7431 7434 7435 7459 7461 7476 7516 7519 7522 7531 7551 7552 7556 7592 7601
7602 7638 7639 7645 7647 7648 7649 7651 7652 7654 7655 7656 7672 7673 7675
7677 7679 7681 7682 7684 7705 7715 7723 7820 7829 7834 7835 7852 7853 7879
7904 7927 7932 7948 7958 7971 7995 7996 8016 8034 8043 8055 8073 8082 8088
8097 8109 8111 8116 8130 8131

being By-laws which amended the
Zoning and Development By-law
by rezoning areas to CD-1

THE COUNCIL OF THE CITY OF VANCOUVER, in open meeting
assembled, enacts as follows:

1. By-law No. 3907 is amended in Section 2 by deleting the period from the end of clause (b) and substituting it with a semi-colon and by adding the following clause:

"(c) where exterior walls greater than 152 mm in thickness have been recommended by a Building Envelope Professional as defined in the Building By-law, the area of the walls exceeding 152 mm, but to a maximum exclusion of 152 mm thickness, except that this clause shall not apply to walls in existence prior to March 14, 2000."

2. By-law No. 4412 is amended in Section 2 by deleting the period from the end of clause (b) and substituting it with a semi-colon and by adding the following clause:

"(c) where exterior walls greater than 152 mm in thickness have been recommended by a Building Envelope Professional as defined in the Building By-law, the area of the walls exceeding 152 mm, but to a maximum exclusion of 152 mm thickness, shall be excluded in the computation of floor space ratio, except that this clause shall not apply to walls in existence prior to March 14, 2000."

3. By-law No. 5376 is amended in Section 2 by deleting the period from the end of subclause (iii) and substituting it with a semi-colon and by adding the following subclause:

"(iv) where exterior walls greater than 152 mm in thickness have been recommended by a Building Envelope Professional as defined in the Building By-law, the area of the walls exceeding 152 mm, but to a maximum exclusion of 152 mm thickness, except that this subclause shall not apply to walls in existence prior to March 14, 2000."

4. By-laws No. 4825 and 6325 are each amended in Section 3 by deleting the period from the end of subclause (ii) and substituting it with a semi-colon and by adding the following subclause:

"(iii) where exterior walls greater than 152 mm in thickness have been recommended by a Building Envelope Professional as defined in the Building By-law, the area of the walls exceeding 152 mm, but to a maximum exclusion of 152 mm thickness, shall be excluded in the computation of floor space ratio, except that this subclause shall not apply to walls in existence prior to March 14, 2000."

5. By-law No. 5343 is amended in Section 3 by deleting the period from the end of clause (iii) and substituting it with a semi-colon and by adding the following clause:

"(iv) where exterior walls greater than 152 mm in thickness have been recommended by a Building Envelope Professional as defined in the Building By-law, the area of the walls exceeding 152 mm, but to a maximum exclusion of 152 mm thickness, except that this clause shall not apply to walls in existence prior to March 14, 2000"

6. By-laws No. 4775, 4829, 5222, 5224, 5773 and 6039 are each amended in Section 3 by deleting the period from the end of clause (b) and substituting it with a semi-colon and by adding the following clause:

"(c) where exterior walls greater than 152 mm in thickness have been recommended by a Building Envelope Professional as defined in the

Building By-law, the area of the walls exceeding 152 mm, but to a maximum exclusion of 152 mm thickness, shall be excluded in the computation of floor space ratio, except that this clause shall not apply to walls in existence prior to March 14, 2000."

7. By-laws No. 4085, 5411, and 5416 are each amended in Section 3 by deleting the period from the end of clause (c) and substituting it with a semi-colon and by adding the following clause:

"(d) where exterior walls greater than 152 mm in thickness have been recommended by a Building Envelope Professional as defined in the Building By-law, the area of the walls exceeding 152 mm, but to a maximum exclusion of 152 mm thickness, except that this clause shall not apply to walls in existence prior to March 14, 2000."

8. By-law No. 5407 is amended in Section 3 by deleting the period from the end of clause (d) and substituting it with a semi-colon and by adding the following clause:

"(e) where exterior walls greater than 152 mm in thickness have been recommended by a Building Envelope Professional as defined in the Building By-law, the area of the walls exceeding 152 mm, but to a maximum exclusion of 152 mm thickness, except that this clause shall not apply to walls in existence prior to March 14, 2000."

9. The By-laws listed below are each amended in Section 3 by adding the following section:

"3.1 Where exterior walls greater than 152 mm in thickness have been recommended by a Building Envelope Professional as defined in the Building By-law, the area of the walls exceeding 152 mm, but to a maximum exclusion of 152 mm thickness, shall be excluded in the computation of floor space ratio, except that this section shall not apply to walls in existence prior to March 14, 2000."

3568 3712 3885 4271 4358 4634 4674 4861 4900 4918 4926 4928
4930 4940 4958 4999 5009 5011 5014 5028 5060 5145 5179 5184
5229 5418 5477 5836 5838 5863 5937 5950 5975 5976 4954 6041
6064 6072 6117 6155 6161 6180 6245 6246 6260 6263 6277 6297
6305 6307 6394 6420 6425 6427 6428 6429 6448 6449 6489 6538
6577 6594 6564 6654 6663 6759 6760 6779 6876 6911

10. By-laws No. 6314 and 6582 are each amended in Section 3.1 by deleting the period from the end of clause (ii) and substituting it with a semi-colon and by adding the following clause:

"(iii) where exterior walls greater than 152 mm in thickness have been recommended by a Building Envelope Professional as defined in the Building By-law, the area of the walls exceeding 152 mm, but to a maximum exclusion of 152 mm thickness, except that this clause shall not apply to walls in existence prior to March 14, 2000."

11. By-law No. 6272 is amended in Section 3.1 by deleting the word "and" from the end of subclause (c)(i), by deleting the period from the end of subclause (c)(ii) and substituting it with a semi-colon and by adding the following subclause:

"(iii) where exterior walls greater than 152 mm in thickness have been recommended by a Building Envelope Professional as defined in the Building By-law, the area of the walls exceeding 152 mm, but to a maximum exclusion of 152 mm thickness, except that this clause shall not apply to walls in existence prior to March 14, 2000."

12. By-law No. 4580 is amended in Section 3.2 by deleting the period at the end of the section and substituting it with a semi-colon, by relettering the existing text as clause (a) and by adding the following clause:

"(b) where exterior walls greater than 152 mm in thickness have been recommended by a Building Envelope Professional as defined in the Building By-law, the area of the walls exceeding 152 mm, but to a maximum exclusion of 152 mm thickness, shall be excluded in the computation of floor space ratio, except that this clause shall not apply to walls in existence prior to March 14, 2000."

13. By-law No. 6884 is amended in Section 3.1 by deleting the word "and" from the end of clause (a), by deleting the period from the end of clause (b) and substituting it with a semi-colon and by adding the following clause:

"(c) where exterior walls greater than 152 mm in thickness have been recommended by a Building Envelope Professional as defined in the Building By-law, the area of the walls exceeding 152 mm, but to a maximum exclusion of 152 mm thickness, except that this clause shall not apply to walls in existence prior to March 14, 2000."

14. By-law No. 5683 is amended in Section 3.2 by deleting the period at the end of this section and substituting it with a semi-colon and by adding the following clause:

"(b) where exterior walls greater than 152 mm in thickness have been recommended by a Building Envelope Professional as defined in the Building By-law, the area of the walls exceeding 152 mm, but to a maximum exclusion of 152 mm thickness, shall be excluded in the computation of floor

space ratio, except that this clause shall not apply to walls in existence prior to March 14, 2000."

15. By-law No. 8088 is amended in Section 3.2 by adding the following clause:

"(d) where exterior walls greater than 152 mm in thickness have been recommended by a Building Envelope Professional as defined in the Building By-law, the area of the walls exceeding 152 mm, but to a maximum exclusion of 152 mm thickness, except that this clause shall not apply to walls in existence prior to March 14, 2000."

16. By-law No. 6009 is amended in Section 3.2 by deleting the period at the end of subclause (e)(vii) and substituting it with a semi-colon and by adding the following clause:

"(f) where exterior walls greater than 152 mm in thickness have been recommended by a Building Envelope Professional as defined in the Building By-law, the area of the walls exceeding 152 mm, but to a maximum exclusion of 152 mm thickness, except that this clause shall not apply to walls in existence prior to March 14, 2000."

17. By-law No. 4677 is amended in Section 3.2 by deleting the period at the end of clause (f) and substituting it with a semi-colon and by adding the following clause:

"(g) where exterior walls greater than 152 mm in thickness have been recommended by a Building Envelope Professional as defined in the Building By-law, the area of the walls exceeding 152 mm, but to a maximum exclusion of 152 mm thickness, except that this clause shall not apply to walls in existence prior to March 14, 2000."

18. The By-laws listed below are each amended in Section 3 by adding the following section:

"3.3 Where exterior walls greater than 152 mm in thickness have been recommended by a Building Envelope Professional as defined in the Building By-law, the area of the walls exceeding 152 mm, but to a maximum exclusion of 152 mm thickness, shall be excluded in the computation of floor space ratio, except that this section shall not apply to walls in existence prior to March 14, 2000."

4238 4860 5579 5717 5810 5852 5890 6057 6070 6310 6312 6313
6316 6320 6361 6363 6423 6528 6714 6715

19. By-law No. 7684 is amended in Section 3.3 by deleting the period from the end of clause (a) and substituting it with a semi-colon and by adding the following clause:

"(b) where exterior walls greater than 152 mm in thickness have been recommended by a Building Envelope Professional as defined in the Building By-law, the area of the walls exceeding 152 mm, but to a maximum exclusion of 152 mm thickness, except that this clause shall not apply to walls in existence prior to March 14, 2000."

20. The By-laws listed below are each amended in Section 3.3 by deleting the and from clause (a) and by deleting the period from the end of clause (b) and substituting it with a semi-colon and by adding the following clause:

"(c) where exterior walls greater than 152 mm in thickness have been recommended by a Building Envelope Professional as defined in the Building By-law, the area of the walls exceeding 152 mm, but to a maximum exclusion of 152 mm thickness, except that this clause shall not apply to walls in existence prior to March 14, 2000."

7705 7459 7435 7434 7419 7389 6718

21. The By-laws listed below are each amended in Section 3.3 by deleting the period from the end of clause (c) and substituting it with a semi-colon and by adding the following clause:

"(d) where exterior walls greater than 152 mm in thickness have been recommended by a Building Envelope Professional as defined in the Building By-law, the area of the walls exceeding 152 mm, but to a maximum exclusion of 152 mm thickness, except that this clause shall not apply to walls in existence prior to March 14, 2000."

5458 5548 5597 6962 7045 7682

22. The By-laws listed below are each amended in Section 3.3 by deleting the period from the end of clause (d) and substituting it with a semi-colon and by adding the following clause:

"(e) where exterior walls greater than 152 mm in thickness have been recommended by a Building Envelope Professional as defined in the Building By-law, the area of the walls exceeding 152 mm, but to a maximum exclusion of 152 mm thickness, except that this clause shall not apply to walls in existence prior to March 14, 2000."

3897 3983 5510 7144 7208 7476 7516 7820 7927 7996

23. The By-laws listed below are each amended in Section 3.3 by deleting the period from the end of clause (e) and substituting it with a semi-colon and by adding the following clause:

" (f) where exterior walls greater than 152 mm in thickness have been recommended by a Building Envelope Professional as defined in the Building By-law, the area of the walls exceeding 152 mm, but to a maximum exclusion of 152 mm thickness, except that this clause shall not apply to walls in existence prior to March 14, 2000."

5091 6486 6676 6688 6713 6730 6787 6817 7159 7337 7531 7552
7556 7645 7652 7715 7835 7971 8111

24. The By-laws listed below are each amended in Section 3.3 by deleting the period from the end of clause (f) and substituting it with a semi-colon and by adding the following clause:

"(g) where exterior walls greater than 152 mm in thickness have been recommended by a Building Envelope Professional as defined in the Building By-law, the area of the walls exceeding 152 mm, but to a maximum exclusion of 152 mm thickness, except that this clause shall not apply to walls in existence prior to March 14, 2000."

4391 4049 4397 4597 6421 6710 6731 6738 6739 6740 6768
6827 6838 6919 6953 6963 6965 7006 7091 7092 7101 7135
7155 7157 7158 7163 7166 7175 7189 7193 7196 7198 7210
7223 7224 7230 7325 7340 7381 7519 7551 7602 7638 7639
7647 7651 7655 7723 7932 7948 8082

25. The By-laws listed below are each amended in Section 3.3 by deleting the period from the end of clause (g) and substituting it with a semi-colon and by adding the following clause:

"(h) where exterior walls greater than 152 mm in thickness have been recommended by a Building Envelope Professional as defined in the Building By-law, the area of the walls exceeding 152 mm, but to a maximum exclusion of 152 mm thickness, except that this clause shall not apply to walls in existence prior to March 14, 2000."

3869 7173 7522 7601 7656 7672 7834 7852 7853 7904 7958

26. By-laws No. 4559, 7209, 7425 and 7431 are each amended in Section 3.3 by deleting the period from the end of clause (h) and substituting it with a semi-colon and by adding the following clause:

"(i) where exterior walls greater than 152 mm in thickness have been recommended by a Building Envelope Professional as defined in the Building By-law, the area of the walls exceeding 152 mm, but to a maximum exclusion of 152 mm thickness, except that this clause shall not apply to walls in existence prior to March 14, 2000."

27. By-laws No. 5997 and 7829 are each amended in Section 3.3 by deleting the period from the end of clause (i) and substituting it with a semi-colon and by adding the following clause:

"(j) where exterior walls greater than 152 mm in thickness have been recommended by a Building Envelope Professional as defined in the Building By-law, the area of the walls exceeding 152 mm, but to a maximum exclusion of 152 mm thickness, except that this clause shall not apply to walls in existence prior to March 14, 2000."

28. The By-laws listed below are each amended in Section 3 by adding the following section:

"3.4 Where exterior walls greater than 152 mm in thickness have been recommended by a Building Envelope Professional as defined in the Building By-law, the area of the walls exceeding 152 mm, but to a maximum exclusion of 152 mm thickness, shall be excluded in the computation of floor space ratio, except that this section shall not apply to walls in existence prior to March 14, 2000."

5762 5927 6315 6317 6318 6319 6321 6323 6362

29. By-law No. 7980 is amended

(a) in Section 3.4 by deleting the period from the end of clause (d) and substituting it with a semi-colon and by adding the following clause:

"(e) where exterior walls greater than 152 mm in thickness have been recommended by a Building Envelope Professional as defined in the Building By-law, the area of the walls exceeding 152 mm, but to a maximum exclusion of 152 mm thickness, except that this clause shall not apply to walls in existence prior to March 14, 2000.", and

(b) in Section 3.7 by deleting the period from the end of clause (f) and substituting it with a semi-colon and by adding the following clause:

"(g) where exterior walls greater than 152 mm in thickness have been recommended by a Building Envelope Professional as defined in the Building By-law, the area of the walls exceeding 152 mm, but to a maximum exclusion of 152 mm thickness, except that this clause shall not apply to walls in existence prior to March 14, 2000."

30. By-laws No. 7087 and 7174 are each amended in Section 3.4 by deleting the period from the end of clause (f) and substituting it with a semi-colon and by adding the following clause:

"(g) where exterior walls greater than 152 mm in thickness have been recommended by a Building Envelope Professional as defined in the Building By-law, the area of the walls exceeding 152 mm, but to a maximum exclusion of 152 mm thickness, except that this clause shall not apply to walls in existence prior to March 14, 2000."

31. By-law No. 7246 is amended in Section 3.4 by deleting the period from the end of clause (h) and substituting it with a semi-colon and by adding the following clause:

"(i) where exterior walls greater than 152 mm in thickness have been recommended by a Building Envelope Professional as defined in the Building By-law, the area of the walls exceeding 152 mm, but to a maximum exclusion of 152 mm thickness, except that this clause shall not apply to walls in existence prior to March 14, 2000."

32. By-laws No. 8034, 8043 and 8116 are each amended in Section 3.4 by deleting the period from the end of clause (f) and substituting it with a semi-colon and by adding the following clause:

"(g) where exterior walls greater than 152 mm in thickness have been recommended by a Building Envelope Professional as defined in the Building By-law, the area of the walls exceeding 152 mm, but to a maximum exclusion of 152 mm thickness, except that this clause shall not apply to walls in existence prior to March 14, 2000."

33. By-laws No. 6322 and 6597 are each amended in Section 3 by adding the following section:

"3.5 Where exterior walls greater than 152 mm in thickness have been recommended by a Building Envelope Professional as defined in the Building By-law, the area of the walls exceeding 152 mm, but to a maximum exclusion of 152 mm thickness, shall be excluded in the computation of floor space ratio, except that this section shall not apply to walls in existence prior to March 14, 2000."

34. By-law No. 8016 is amended in Section 3.5 by deleting the period from the end of clause (g) and substituting it with a semi-colon and by adding the following clause:

"(h) where exterior walls greater than 152 mm in thickness have been recommended by a Building Envelope Professional as defined in the Building By-law, the area of the walls exceeding 152 mm, but to a maximum exclusion of 152 mm thickness, except that this clause shall not apply to walls in existence prior to March 14, 2000."

35. By-law No. 8055 is amended in Section 3.5 by deleting the period from the end of clause (h) and substituting it with a semi-colon and by adding the following clause:

"(i) where exterior walls greater than 152 mm in thickness have been recommended by a Building Envelope Professional as defined in the Building By-law, the area of the walls exceeding 152 mm, but to a maximum exclusion of 152 mm thickness, except that this clause shall not apply to walls in existence prior to March 14, 2000."

36. By-law No. 8130 is amended in Section 3.6 by deleting the period from the end of clause (e) and substituting it with a semi-colon and by adding the following clause:

"(f) where exterior walls greater than 152 mm in thickness have been recommended by a Building Envelope Professional as defined in the Building By-law, the area of the walls exceeding 152 mm, but to a maximum exclusion of 152 mm thickness, except that this clause shall not apply to walls in existence prior to March 14, 2000."

37. By-law No. 7648 is amended in Section 3.6 by deleting the period from the end of clause (f) and substituting it with a semi-colon and by adding the following clause:

"(g) where exterior walls greater than 152 mm in thickness have been recommended by a Building Envelope Professional as defined in the Building By-law, the area of the walls exceeding 152 mm, but to a maximum exclusion of 152 mm thickness, except that this clause shall not apply to walls in existence prior to March 14, 2000."

38. By-laws No. 6063 and 6221 are each amended in Section 3 by adding the following section:

"4.1 Where exterior walls greater than 152 mm in thickness have been recommended by a Building Envelope Professional as defined in the Building By-law, the area of the walls exceeding 152 mm, but to a maximum exclusion of 152 mm thickness, shall be excluded in the computation of floor space ratio, except that this section shall not apply to walls in existence prior to March 14, 2000."

39. By-law No. 5555 is amended in Section 4 by deleting the period from the end of clause (b) and substituting it with a semi-colon and by adding the following clause:

"(c) where exterior walls greater than 152 mm in thickness have been recommended by a Building Envelope Professional as defined in the Building By-law, the area of the walls exceeding 152 mm, but to a maximum exclusion of 152 mm thickness, shall be excluded in the computation of floor space ratio, except that this clause shall not apply to walls in existence prior to March 14, 2000."

40. By-law No. 5705 is amended in Section 4 by adding the following section:

"4.3 Where exterior walls greater than 152 mm in thickness have been recommended by a Building Envelope Professional as defined in the Building By-law, the area of the walls exceeding 152 mm, but to a maximum exclusion of 152 mm thickness, shall be excluded in the computation of floor space ratio, except that this section shall not apply to walls in existence prior to March 14, 2000."

41. By-law No. 7371 is amended in Section 4.3 by deleting the period from the end of clause (a) and substituting it with a semi-colon and by adding the following clause:

"(b) where exterior walls greater than 152 mm in thickness have been recommended by a Building Envelope Professional as defined in the Building By-law, the area of the walls exceeding 152 mm, but to a maximum exclusion of 152 mm thickness, except that this clause shall not apply to walls in existence prior to March 14, 2000."

42. By-law No. 7249 is amended in Section 4.3 by deleting the period from the end of clause (c) and substituting it with a semi-colon and by adding the following clause:

"(d) where exterior walls greater than 152 mm in thickness have been recommended by a Building Envelope Professional as defined in the Building By-law, the area of the walls exceeding 152 mm, but to a maximum exclusion of 152 mm thickness, except that this clause shall not apply to walls in existence prior to March 14, 2000."

43. By-laws No. 5702 and 7673 are each amended in Section 4.3 by deleting the period from the end of clause (d) and substituting it with a semi-colon and by adding the following clause:

"(e) where exterior walls greater than 152 mm in thickness have been recommended by a Building Envelope Professional as defined in the Building By-law, the area of the walls exceeding 152 mm, but to a maximum exclusion of 152 mm thickness, except that this clause shall not apply to walls in existence prior to March 14, 2000."

44. By-laws No. 6819 and 7238 are each amended in Section 4.3 by deleting the period from the end of clause (e) and substituting it with a semi-colon and by adding the following clause:

"(f) where exterior walls greater than 152 mm in thickness have been recommended by a Building Envelope Professional as defined in the Building By-law, the area of the walls exceeding 152 mm, but to a maximum exclusion of 152 mm thickness, except that this clause shall not apply to walls in existence prior to March 14, 2000."

45. The By-laws listed below are each amended in Section 4.3 by deleting the period from the end of clause (f) and substituting it with a semi-colon and by adding the following clause:

"(g) where exterior walls greater than 152 mm in thickness have been recommended by a Building Envelope Professional as defined in the Building By-law, the area of the walls exceeding 152 mm, but to a maximum exclusion of 152 mm thickness, except that this clause shall not apply to walls in existence prior to March 14, 2000."

3632 3706 4131 7649 7995 8073 8097

46. By-law No. 5381 is amended in Section 4.3.3 by adding after the existing text the following:

" - where exterior walls greater than 152 mm in thickness have been recommended by a Building Envelope Professional as defined in the Building By-law, the area of the walls exceeding 152 mm, but to a maximum exclusion of 152 mm thickness, except that this clause shall not apply to walls in existence prior to March 14, 2000."

47. By-law No. 7592 is amended in Section 4.4 by deleting the period from the end of clause (d) and substituting it with a semi-colon and by adding the following clause:

"(e) where exterior walls greater than 152 mm in thickness have been recommended by a Building Envelope Professional as defined in the Building By-law, the area of the walls exceeding 152 mm, but to a maximum exclusion of 152 mm thickness, except that this clause shall not apply to walls in existence prior to March 14, 2000."

48. By-law No. 6883 is amended in Section 4.4 by deleting the period from the end of clause (e) and substituting it with a semi-colon and by adding the following clause:

"(f) where exterior walls greater than 152 mm in thickness have been recommended by a Building Envelope Professional as defined in the Building By-law, the area of the walls exceeding 152 mm, but to a maximum exclusion of 152 mm thickness, except that this clause shall not apply to walls in existence prior to March 14, 2000."

49. By-laws No. 4037 and 7405 are each amended in Section 4.4 by deleting the period from the end of clause (f) and substituting it with a semi-colon and by adding the following clause:

"(g) where exterior walls greater than 152 mm in thickness have been recommended by a Building Envelope Professional as defined in the Building By-law, the area of the walls exceeding 152 mm, but to a maximum

exclusion of 152 mm thickness, except that this clause shall not apply to walls in existence prior to March 14, 2000."

50. By-law No. 7201 is amended in Section 4.5 by deleting the period from the end of clause (c) and substituting it with a semi-colon and by adding the following clause:

"(d) where exterior walls greater than 152 mm in thickness have been recommended by a Building Envelope Professional as defined in the Building By-law, the area of the walls exceeding 152 mm, but to a maximum exclusion of 152 mm thickness, except that this clause shall not apply to walls in existence prior to March 14, 2000."

51. By-law No. 5383 is amended in Section 5 by deleting the period from the end of clause (b) and substituting it with a semi-colon and by adding the following clause:

"(c) where exterior walls greater than 152 mm in thickness have been recommended by a Building Envelope Professional as defined in the Building By-law, the area of the walls exceeding 152 mm, but to a maximum exclusion of 152 mm thickness, except that this clause shall not apply to walls in existence prior to March 14, 2000."

52. By-law No. 6533 is amended in Section 5.2.4 by deleting the period at the end of the existing text and substituting it with a semi-colon and by adding the following:

" - where exterior walls greater than 152 mm in thickness have been recommended by a Building Envelope Professional as defined in the Building By-law, the area of the walls exceeding 152 mm, but to a maximum exclusion of 152 mm thickness, except that this clause shall not apply to walls in existence prior to March 14, 2000."

53. By-law No. 7654 is amended in Section 5.3 by deleting the period from the end of clause (f) and substituting it with a semi-colon and by adding the following clause:

"(g) where exterior walls greater than 152 mm in thickness have been recommended by a Building Envelope Professional as defined in the Building By-law, the area of the walls exceeding 152 mm, but to a maximum exclusion of 152 mm thickness, except that this clause shall not apply to walls in existence prior to March 14, 2000."

54. By-law No. 7677 is amended in Section 5.3 by deleting the period from the end of clause (g) and substituting it with a semi-colon and by adding the following clause:

"(h) where exterior walls greater than 152 mm in thickness have been recommended by a Building Envelope Professional as defined in the Building By-law, the area of the walls exceeding 152 mm, but to a maximum

exclusion of 152 mm thickness, except that this clause shall not apply to walls in existence prior to March 14, 2000."

55. By-laws No. 7675, 7681 and 8109 are each amended in Section 5.3 by deleting the period from the end of clause (h) and substituting it with a semi-colon and by adding the following clause:

"(i) where exterior walls greater than 152 mm in thickness have been recommended by a Building Envelope Professional as defined in the Building By-law, the area of the walls exceeding 152 mm, but to a maximum exclusion of 152 mm thickness, except that this clause shall not apply to walls in existence prior to March 14, 2000."

56. By-laws No. 3865 and 6475 are each amended in Section 5.3.3 by deleting the period from the end of the existing text and substituting it with a semi-colon and by adding the following:

" - where exterior walls greater than 152 mm in thickness have been recommended by a Building Envelope Professional as defined in the Building By-law, the area of the walls exceeding 152 mm, but to a maximum exclusion of 152 mm thickness, except that this clause shall not apply to walls in existence prior to March 14, 2000."

57. By-law No. 7879 is amended in Section 5.4 by deleting the period from the end of clause (f) and substituting it with a semi-colon and by adding the following clause:

"(g) where exterior walls greater than 152 mm in thickness have been recommended by a Building Envelope Professional as defined in the Building By-law, the area of the walls exceeding 152 mm, but to a maximum exclusion of 152 mm thickness, except that this clause shall not apply to walls in existence prior to March 14, 2000."

58. By-law No. 8131 is amended in Section 5.4 by deleting the period from the end of clause (j) and substituting it with a semi-colon and by adding the following clause:

"(k) where exterior walls greater than 152 mm in thickness have been recommended by a Building Envelope Professional as defined in the Building By-law, the area of the walls exceeding 152 mm, but to a maximum exclusion of 152 mm thickness, except that this clause shall not apply to walls in existence prior to March 14, 2000."

59. By-law No. 6169 is amended in Section 6 by adding the following section:

"6.1 Where exterior walls greater than 152 mm in thickness have been recommended by a Building Envelope Professional as defined in the

Building By-law, the area of the walls exceeding 152 mm, but to a maximum exclusion of 152 mm thickness, shall be excluded in the computation of floor space ratio, except that this section shall not apply to walls in existence prior to March 14, 2000."

60. By-law No. 7679 is amended in Section 6.3 by deleting the period from the end of clause (d) and substituting it with a semi-colon and by adding the following clause:

"(e) where exterior walls greater than 152 mm in thickness have been recommended by a Building Envelope Professional as defined in the Building By-law, the area of the walls exceeding 152 mm, but to a maximum exclusion of 152 mm thickness, except that this clause shall not apply to walls in existence prior to March 14, 2000."

61. By-law No. 7317 is amended in Section 6.3 by deleting the period from the end of clause (f) and substituting it with a semi-colon and by adding the following clause:

"(g) where exterior walls greater than 152 mm in thickness have been recommended by a Building Envelope Professional as defined in the Building By-law, the area of the walls exceeding 152 mm, but to a maximum exclusion of 152 mm thickness, except that this clause shall not apply to walls in existence prior to March 14, 2000."

62. By-laws No. 7156, 7200, and 7232 are each amended in Section 6.3 by deleting the period from the end of clause (g) and substituting it with a semi-colon and by adding the following clause:

"(h) where exterior walls greater than 152 mm in thickness have been recommended by a Building Envelope Professional as defined in the Building By-law, the area of the walls exceeding 152 mm, but to a maximum exclusion of 152 mm thickness, except that this clause shall not apply to walls in existence prior to March 14, 2000."

63. By-law No. 7461 is amended in Section 6.3 of Schedule B by deleting the period from the end of clause (h) and substituting it with a semi-colon and by adding the following clause:

"(i) where exterior walls greater than 152 mm in thickness have been recommended by a Building Envelope Professional as defined in the Building By-law, the area of the walls exceeding 152 mm, but to a maximum exclusion of 152 mm thickness, except that this clause shall not apply to walls in existence prior to March 14, 2000."

64. By-law No. 7248 is amended in Section 6.3 by deleting the period from the end of clause (i) and substituting it with a semi-colon and by adding the following clause:

"(j) where exterior walls greater than 152 mm in thickness have been recommended by a Building Envelope Professional as defined in the Building By-law, the area of the walls exceeding 152 mm, but to a maximum exclusion of 152 mm thickness, except that this clause shall not apply to walls in existence prior to March 14, 2000."

65. By-law No. 6744 is amended in Section 6.3 by deleting the period from the end of clause (j) and substituting it with a semi-colon and by adding the following clause:

"(k) where exterior walls greater than 152 mm in thickness have been recommended by a Building Envelope Professional as defined in the Building By-law, the area of the walls exceeding 152 mm, but to a maximum exclusion of 152 mm thickness, except that this clause shall not apply to walls in existence prior to March 14, 2000."

66. By-laws No. 6747 and 7204 are each amended in Section 7.3 of Schedule B, by deleting the period from the end of clause (f) and substituting it with a semi-colon and by adding the following clause:

"(g) where exterior walls greater than 152 mm in thickness have been recommended by a Building Envelope Professional as defined in the Building By-law, the area of the walls exceeding 152 mm, but to a maximum exclusion of 152 mm thickness, except that this clause shall not apply to walls in existence prior to March 14, 2000."

67. By-law No. 6757 is amended in Section 7.3 by deleting the period from the end of clause (g) and substituting it with a semi-colon and by adding the following clause:

"(h) where exterior walls greater than 152 mm in thickness have been recommended by a Building Envelope Professional as defined in the Building By-law, the area of the walls exceeding 152 mm, but to a maximum exclusion of 152 mm thickness, except that this clause shall not apply to walls in existence prior to March 14, 2000."

68. By-law No. 6254 is amended in Section 8 by deleting the period from the end of the second clause (a), which clause ends with the word "computation", and substituting a semi-colon and by inserting the following clause:

"(b) where exterior walls greater than 152 mm in thickness have been recommended by a Building Envelope Professional as defined in the Building By-law, the area of the walls exceeding 152 mm, but to a maximum exclusion of 152 mm thickness, except that this clause shall not apply to walls in existence prior to March 14, 2000;"

69. This By-law comes into force and takes effect on the date of its passing.

DONE AND PASSED in open Council this 14th day of March , 2000.

(Signed) Philip W. Owen
Mayor

(Signed) Ulli S. Watkiss
City Clerk

"I hereby certify that the foregoing is a correct copy of a By-law passed by the Council of the City of Vancouver on the 14th day of March 2000, and numbered 8169.

CITY CLERK"

**SPECIAL COUNCIL MEETING
(PUBLIC HEARING)**

DECISIONS

DATE: Tuesday, March 23, 1999
TIME: 7:30 p.m.
PLACE: Council Chamber

Third Floor, City Hall

FOR INFORMATION, PLEASE CONTACT TARJA TUOMINEN, 873-7191

1. TEXT AMENDMENT: 1530 East 22nd Avenue

THAT the application be approved.

- CARRIED UNANIMOUSLY

2. TEXT AMENDMENT: 2855 Sophia Street & 296 East 12th Avenue

THAT the application be approved, subject to the conditions as set out in this minute of the Public Hearing.

- CARRIED UNANIMOUSLY

3. REZONING: 1316-36 West 11th Avenue

THAT the application be approved, subject to the conditions as set out in this minute of the Public Hearing.

- CARRIED UNANIMOUSLY

4. OFFICIAL DEVELOPMENT PLAN: REGIONAL CONTEXT STATEMENT

THAT the Regional Context Statement Development Plan be approved as an Official Development Plan, subject to the conditions as set out in this minute of the Public Hearing.

- CARRIED UNANIMOUSLY

The meeting adjourned at 9:10 p.m.

* * * * *

1530 East 22nd Avenue

BY-LAW NO. 8018

A By-law to amend By-law No. 7092,
being a By-law which amended the
Zoning and Development By-law
by rezoning an area to CD-1

THE COUNCIL OF THE CITY OF VANCOUVER, in open meeting assembled,
enacts as follows:

1. Section 2 of By-law No. 7092 is amended by:
 - (a) relettering clauses (a), (b) and (c) as (b), (c) and (d) respectively, and
 - (b) inserting as a new clause (a) "Child Day Care Facility, subject to applicable policies and guidelines adopted by Council;".
2. This By-law comes into force and takes effect on the date of its passing.


DONE AND PASSED in open Council this 13th day of April
1999.

(Signed) Philip W. Owen
Mayor

(Signed) Ulli S. Vatkiss
City Clerk

"I hereby certify that the foregoing is a correct copy of a By-law passed by the Council of the City of Vancouver on the 13th day of April 1999, and numbered 8018.

CITY CLERK"

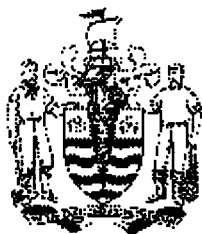

CITY OF VANCOUVER

SPECIAL COUNCIL MEETING MINUTES

FEBRUARY 24, 2000

A Special Meeting of the Council of the City of Vancouver was held on Thursday, February 24, 2000, at 7:35 p.m., in Council Chambers, Third Floor, City Hall, for the purpose of holding a Public Hearing to consider proposed amendments to the Zoning and Development By-law and Official Development Plans.

PRESENT: Mayor Philip Owen
 Councillor Fred Bass
 Councillor Jennifer Clarke
 Councillor Daniel Lee
 Councillor Don Lee
 Councillor Sandy McCormick
 Councillor Sam Sullivan

ABSENT: Councillor Lynne Kennedy
 Councillor Tim Louis
 Councillor Gordon Price (Sick Leave)
 Councillor George Puil (Civic Business)

CITY CLERK'S OFFICE: Tarja Tuominen, Meeting Coordinator

COMMITTEE OF THE WHOLE

MOVED by Cllr. Don Lee,
 SECONDED by Cllr. Daniel Lee,

THAT this Council resolve itself into Committee of the Whole, Mayor Owen in the Chair, to consider proposed amendments to the Zoning and Development By-law and Official Development Plans.

- CARRIED UNANIMOUSLY

**1. Text Amendments: District Schedules, Official Development Plans and
 CD-1 By-laws - Floor Space Exclusions**

[Barrett Commission]

An application by the Director of Current Planning was considered as follows:

Summary: The proposed text amendments would provide floor space exclusions to provide construction incentives to control building envelope leaks.

The Director of Current Planning recommended approval.

Staff Comments

Jacqui Forbes-Roberts, General Manager of Community Services, provided a brief introduction to the report, noting the proposed text amendments would affect new construction and repairs and restoration of existing buildings. Ms. Forbes-Roberts also requested an amendment to the proposed draft by-law to amend By-law 3575 to add RS1 to Section 4.7.3. (d).

Doug Watts, Building Envelope Specialist, with the aid of a slide presentation, described the specifics of the technical and different design issues of the proposed amendments, and explained what steps other municipalities have taken to address the recommendations arising from the Barrett Commission.

Summary of Correspondence

Council was advised the following correspondence was received since the date the application was referred to Public Hearing:

one letter in support of 'Option A'.

Speakers

Mayor Owen called for speakers for and against the application.

The following spoke in support of 'Option A':

John Fowler, Canadian Precast/Prestressed Concrete Institute
Bill McEwen, Masonry Institute of British Columbia (brief filed)
Peter Reese

The foregoing speakers supported 'Option A' based on one or more of the following points:

application of the current FSR calculations has prevented a wide-spread use of precast concrete exterior walls; there have been very few problems with the use of pre-cast concrete, which has proven to be a versatile and durable material;

thicker exterior walls are better walls, because they can include an airspace cavity behind the cladding which provides a "rainscreen" system, more efficient insulation, thicker, more durable cladding materials; current FSR calculations discourage the foregoing;

the proposed changes in FSR definitions will immediately encourage better wall design;

brick and stone-faced walls should be encouraged.

The following generally supported 'Option A' but felt the proposed text amendments should be referred back to staff for further study and discussion with the industry:

John O'Donnell, AIBC
Stuart Howard, Vancouver Planning Coalition

The following is a summary of the foregoing speakers' comments:

Option 'A' is supported in principle; however the text amendments also should address overhangs, balconies, elevated walkways, yard setbacks, and site coverage;
staff should accept the electronic calculation of areas and the calculations of the Architect, given under seal;
letters of assurance from a building envelope specialist are redundant at an early stage;
the proposed text amendments should cover everything instead of the City issuing administrative bulletins to address further changes.

Staff Closing Comments

Ralph Segal, Planner; Eric Fiss, Planner; and Doug Watts responded to the issues raised by the speakers: the proposed text amendments are the result of a fair bit of consultation with the industry; a building envelope specialist is required to be involved in the process earlier as technical details are to be submitted at the development permit stage; staff are taking a further look at other issues, such as recesses, balconies and walkways.

Ms. Forbes-Roberts advised Council may proceed with the proposed amendments to the floor space exclusions and request staff to come back with additional amendments. Staff and the industry would prefer the FSR exclusions not be delayed.

MOVED by Cllr. Don Lee,

A. THAT the application by the Director of Current Planning to amend various District Schedules, Official Development Plans and CD-1 By-laws to provide floor space exclusions to provide construction incentives to control building envelope leaks be approved.

FURTHER THAT the draft By-law 3575, section 4.7.3, be amended as follows:

(d) as clause (h) in the following district schedules:

RS-1 and RS-1S RT-4, etc.

(Italics denote amendment)

B. THAT staff report back on other aspects affecting leakage of buildings, such as overhangs, protection of upper balconies, recesses, etc.

- CARRIED UNANIMOUSLY

RISE FROM COMMITTEE OF THE WHOLE

MOVED by Cllr. Don Lee,

THAT the Committee of the Whole rise and report.

- CARRIED UNANIMOUSLY

ADOPT REPORT OF COMMITTEE OF THE WHOLE

MOVED by Cllr. Clarke,
SECONDED BY Cllr. Don Lee,

THAT the report of the Committee of the Whole be adopted, and the Director of Legal Services be instructed to prepare and bring forward the necessary by-law amendments.

- CARRIED UNANIMOUSLY

The Special Council adjourned at 9:20 p.m.

* * * * *



Comments or questions? You can send us email.

[CITY HOMEPAGE](#)

[GET IN TOUCH](#)

[COMMUNITIES](#)

[SEARCH](#)

(c) 1998 City of Vancouver



CITY OF VANCOUVER
SPECIAL COUNCIL MEETING MINUTES

NOVEMBER 20, 2003

A Special Meeting of the Council of the City of Vancouver was held on Thursday, November 20, 2003, at 7:30 p.m., in the Council Chamber, Third Floor, City Hall, for the purpose of holding a Public Hearing to consider proposed amendments to the Zoning and Development By-law, Official Development Plans, Sign By-law and to designate property as protected heritage property and to enter into a Heritage Revitalization Agreement.

PRESENT: Mayor Larry Campbell
 Councillor David Cadman
 Councillor Peter Ladner
 Councillor Raymond Louie
 Councillor Tim Louis
 Councillor Anne Roberts
 Councillor Tim Stevenson
 *Councillor Sam Sullivan
 Councillor Ellen Woodsworth

ABSENT: Councillor Fred Bass (Leave of Absence - Civic Business)
 Councillor Jim Green (Civic Business)

CITY CLERK'S OFFICE: Laura Kazakoff, Meeting Coordinator

*Denotes absence for a portion of the meeting.

COMMITTEE OF THE WHOLE

MOVED by Councillor Louis
 SECONDED by Councillor Cadman

THAT this Council resolve itself into Committee of the Whole, Mayor Campbell in the Chair, to consider proposed amendments to the Zoning and Development By-law, Official Development Plans, Sign By-law, to designate property as protected heritage property and to enter into a Heritage Revitalization Agreement.

CARRIED UNANIMOUSLY

1. Text Amendment: Zoning and Development By-law, CD-1s, and Official Development Plans

An application by the Director of Current Planning was considered as follows:

Summary: Housekeeping amendments to the Zoning and Development By-law, including CD-1s and Official Development Plans.

The Director of Current Planning recommended approval.

Staff Comments

Dave Thomsett, Senior Planner, Rezoning Centre, was present to respond to questions.

Summary of Correspondence

No correspondence was received since the date the application was referred to Public Hearing.

Speakers

The Mayor called for speakers for and against the application and none were present.

Council Decision

MOVED by Councillor Louis

THAT the application by the Director of Current Planning to amend the Zoning & Development By-law, CD-1 By-laws and Official Development Plans generally as set out in Appendices A & B of the Policy Report "Miscellaneous Text Amendments: Zoning and Development By-law, CD-1 By-laws, and Official Development Plans, Zoning and Development Fee By-law and Policies and Guidelines" dated September 23, 2003, be approved.

CARRIED UNANIMOUSLY
(Councillor Sullivan absent for the vote)

BY-LAWS

MOVED by Councillor Cadman
SECONDED by Councillor Louie

THAT Council, except for those members excused as noted in the agenda, enact the by-laws listed on the agenda for this meeting as numbers 1 to 11 inclusive, and authorize the Mayor and City Clerk to sign and seal the enacted by-laws.

CARRIED UNANIMOUSLY

1. A By-law to amend Zoning and Development By-law No. 3575 (re miscellaneous text amendments) (By-law No. 8758)
2. A By-law to amend By-law Nos. 6180, 6320, and 8587 which amended Zoning and Development By-law No. 3575 by rezoning certain areas to CD-1 (By-law No. 8759)
3. A By-law to amend miscellaneous CD-1 By-laws (re miscellaneous text and residential storage amendments) (By-law 8760)

(Councillors Bass, Green and Sullivan excused from voting)

4. A By-law to amend Zoning and Development By-law No. 3575 (re miscellaneous text and residential storage amendments) (By-law 8761)

(Councillors Bass, Green and Sullivan excused from voting)

5. A By-law to amend Downtown District Official Development Plan By-law No. 4912, Downtown-Eastside/Oppenheimer District Official Development Plan By-law No. 5532, and Southeast Granville Slopes Official Development Plan By-law No. 5752 (By-law 8762)

(Councillors Bass, Green and Sullivan excused from voting)

6. A By-law to amend Solid Waste and Recycling By-law No. 8417 to regulate certain 2004 utility fees and miscellaneous amendments (By-law 8763)

7. A By-law to amend Water Works By-law No. 4848 (2004 Fees and miscellaneous amendments) (By-law 8764)

8. A By-law to authorize the borrowing of certain sums of money from January 8, 2004 to January 7, 2005 pending the collection of real property taxes (By-law No. 8765)

9. A By-law to amend By-law No. 8093, being the Sewer and Watercourse By-law (Establishment of 2004 Sewer Use and Connection Rates) (By-law No. 8766)

10. A By-law to amend License By-law No. 4450 re 2004 marina operator fee increases

(By-law No. 8767)

11. A By-law to amend Impounding By-law No. 3519 (2004 Charges re Towing Service Contract) (By-law 8768)