



**City of Vancouver** *Zoning and Development By-law*  
Community Services, 453 W. 12th Ave Vancouver, BC V5Y 1V4 ☎ 604.873.7344 fax 873.7060  
[planning@city.vancouver.bc.ca](mailto:planning@city.vancouver.bc.ca)

## **CD-1 (315)**

*1650 West 1st Avenue*

*By-law No. 7208*

*(Being a By-law to Amend By-law 3575, being the Zoning and Development By-law)*

**Effective November 2, 1993**

*(Amended up to and including By-law No. 8760, dated December 9, 2003)*

**1** *[Section 1 is not reprinted here. It contains a standard clause amending Schedule D (Zoning District Plan) to reflect this rezoning to CD-1.]*

## **2 Uses**

The area shown included within the heavy black outline on Schedule “A” shall be more particularly described as CD-1(315), and the only uses permitted within the outlined area, subject to such conditions as Council may by resolution prescribe, and the only uses for which development permits will be issued Are:

- (a) A maximum of 11 Dwelling Units;
- (b) Manufacturing Uses provided that the Director of Planning is satisfied that the specific uses and designs are residentially compatible, but not including Animal Products Processing, Batteries Manufacturing, Brewing or Distilling, Chemicals or Chemical Products Manufacturing - Class A, Chemicals or Chemical Products Manufacturing - Class B, Food or Beverage Products Manufacturing - Class A, Ice Manufacturing, Linoleum or Coated Fabrics Manufacturing, Machinery or Equipment Manufacturing, Metal Products Manufacturing - Class A, Metal Products Manufacturing - Class B, Miscellaneous Products Manufacturing - Class A, Motor Vehicle Parts Manufacturing, Non-metallic Mineral Products Manufacturing - Class A, Paper or Pulp Manufacturing, Paper Products Manufacturing, Petroleum Products or Coal Products Manufacturing, Rubber Manufacturing, Transportation Equipment Manufacturing, Vegetable Oil Manufacturing, and Wood Products Manufacturing - Class A;
- (c) Office Uses but not including Health Care Office, or Health Enhancement Centre;
- (d) Retail Uses, but not including Gasoline Station - Full Serve, Gasoline Station - Split Island, Liquor Store, and Vehicle Dealer;
- (e) Service Uses, provided that the Director of Planning is satisfied that the specific uses and designs are residentially compatible, but not including Animal Clinic, Auction Hall, Cabaret, Drivethrough Service, Funeral Home, Hotel, Laboratory, Laundry or Cleaning Plant, Motor Vehicle Repair Shop, Motor Vehicle Wash, Neighbourhood Public House, Production Studio, Repair Shop - Class. A, Repair Shop - Class B, Restaurant - Class 2, Restaurant Drive-in, School - Arts or Self-Improvement, School - Vocational or Trade, and Sign Painting Shop;
- (f) Parking Uses; and
- (g) Accessory Uses customarily ancillary to the above uses, provided that the accessory uses are not greater than 25 percent of the gross floor area of the principal and accessory uses combined, and provided that the floor area in accessory uses accessible to the general public is separated by a wall from the floor area in other uses.

## **3 Floor Space Ratio**

**3.1** The floor space ratio must not exceed 2.46, subject to the following:

- (a) the maximum total floor space ratio for office, retail, and service uses is 1.05;
- (b) the maximum floor space ratio for residential use is 0.95; and
- (c) the maximum floor space ratio for manufacturing uses is 0.46.

For the purpose of computing floor space ratio, the site is all parcels covered by this By-law, and is deemed to be 1 096.2 m<sup>2</sup>, being the site size at time of application for rezoning, prior to any dedications.

**3.2** The following will be included in the computation of floor space ratio:

- (a) all floors of all buildings, both above and below ground level, to be measured to the extreme outer limits of the building.

*Note: Information included in square brackets [ ] identifies the by-law numbers and dates for the amendments to By-law No. 7208 or provides an explanatory note.*

**3.3** The following will be excluded in the computation of floor space ratio:

- (a) open residential balconies or sundecks, and any other appurtenances which, in the opinion of the Director of Planning, are similar to the foregoing;
- (b) patios and roof gardens, provided that the Director of Planning first approves the design of sunroofs and walls;
- (c) where floors are used for off-street parking and loading, bicycle storage, heating and mechanical equipment, or uses which in the opinion of the Director of Planning are similar to the foregoing, those floors or portions thereof so used, which are at or below the base surface, provided that the off-street parking spaces do not have a length of more than 7.3 m for the purpose of exclusion from floor space ratio computation;
- (d) all residential storage space above or below base surface, except that if the residential storage space above base surface exceeds 3.7 m<sup>2</sup> per dwelling unit, there will be no exclusion for any of the residential storage space above base surface for that unit; [8760; 03 12 09]
- (e) where exterior walls greater than 152 mm in thickness have been recommended by a Building Envelope Professional as defined in the Building By-law, the area of the walls exceeding 152 mm, but to a maximum exclusion of 152 mm thickness, except that this clause shall not apply to walls in existence prior to March 14, 2000. [8169; 00 03 14]

**4 Height**

The maximum building height measured above the base surface is 15.3 m and the building must not extend beyond 5 storeys.

**5 Setbacks**

The minimum setback of a building from the rear property boundary is 7.0 m for residential uses.

**6 Off-Street Parking and Loading**

Off-street parking and loading must be provided, developed and maintained in accordance with the applicable provisions of the Parking By-law, except as follows:

- (a) a total of 43 off-street parking spaces must be provided, of which a minimum of 1.1 off-street parking spaces for every dwelling unit and 1 additional space for each 200 m<sup>2</sup> of gross residential floor area, must be allocated to residential use; and
- (b) a minimum of 2 off-street loading spaces must be provided.

**7 Acoustics**

All development permit applications require evidence in the form of a report and recommendations prepared by a person trained in acoustics and current techniques of noise measurement demonstrating that the noise levels in those portions of the dwelling units listed below will not exceed the noise level set opposite such portions. For the purposes of this section the noise level is the A-weighted 24-hour equivalent (Leq) sound level and will be defined simply as noise level in decibels.


<b>Portions of Dwelling Units</b>	<b>Noise Level (Decibels)</b>
bedrooms	35
living, dining, recreation rooms	40
kitchen, bathrooms, hallways	45

**8** *[Section 8 is not reprinted here. It contains a standard clause including the Mayor and City Clerk's signatures to pass the by-law and to certify the by-law number and date of enactment.]*

**Schedule A**

**By-law No. 7208 being a By-law to amend By-law No. 3575, being the Zoning and Development By-law**

The property shown below ( — ) outlined in black is rezoned from IC-1 to CD-1

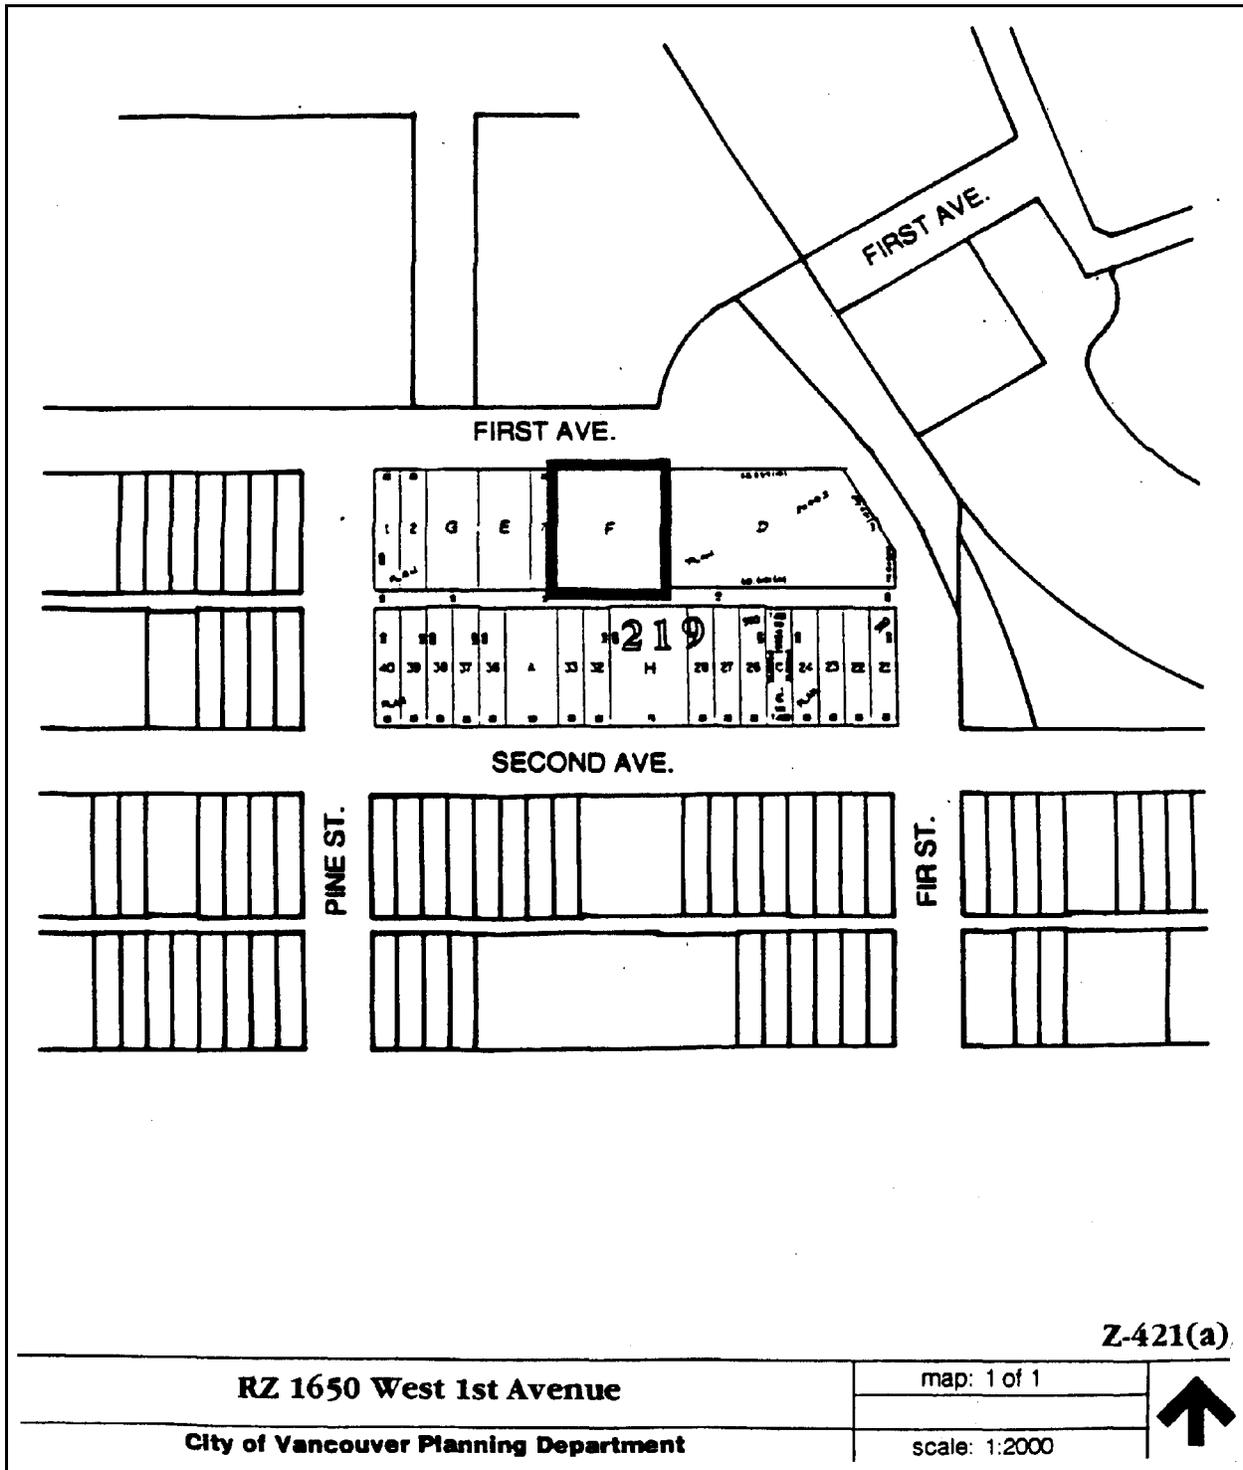



CITY OF VANCOUVER



MEMORANDUM

RECEIVED	
PLANNING DEPARTMENT	
OCT 14 1993	
NUMBER	P 9198
FORWARDED TO	FAS
	(THF)

From: CITY CLERK

Date: October 13, 1993

Refer File: P.H. #279

To: Ken Dobell, City Manager  
Tom Fletcher, Director of Planning  
Rick Scobie, Associate Director - Land Use & Development  
Dave Rudberg, City Engineer  
Victoria Garland, Director of Housing & Properties  
Arlend Pargee, Assistant Fire Chief  
John Mulberry, Director of Legal Services  
Dr. John Blatherwick, Medical Health Officer  
Jack Perri, Director of Permits & Licenses

Subject: Public Hearing - October 5, 1993

Attached are the October 5, 1993 Public Hearing Minutes.

Please note any items contained therein for your attention.

*[Signature]*  
DEPUTY CITY CLERK

DB:ci  
Att.

Also sent to:

Allan Diamond, Architect  
1807 Fir St.  
Vancouver V6J 3A9

Busby Bridger Architects  
#201 - 1650 West 1st Ave.  
Vancouver V6J 1G1

Actual Developments  
1639 West 2nd Ave.  
Vancouver V6J 1H3

Mr. Thomas Abele  
The Harbourfront Group  
#500 - 1200 West Pender St.

Mr. Thomas Abele  
The Harbourfront Group  
#500 - 1200 West Pender St.  
Vancouver V6E 2S9

Delegations

Letter Writers

CITY OF VANCOUVERSPECIAL COUNCIL MEETING

A Special Meeting of the Council of the City of Vancouver was held on Tuesday, October 5, 1993, at 7:30 p.m., in the Council Chamber, Third Floor, City Hall, for the purpose of holding a Public Hearing to amend the Zoning & Development By-law.

PRESENT: Mayor Campbell  
Councillors Chan, Davies, Eriksen,  
Kennedy, Owen, Price,  
Puil, Rankin and Wilson

ABSENT: Councillor Bellamy

CLERK TO THE COUNCIL: D. Back

COMMITTEE OF THE WHOLE

MOVED by Cllr. Chan,  
SECONDED by Cllr. Wilson,

THAT this Council resolve itself into Committee of the Whole, Mayor Campbell in the Chair, to consider a proposed amendment to the Zoning & Development By-law.

- CARRIED UNANIMOUSLY

1. Rezoning: 2669-2675 Vanness Avenue

An application by Allan Diamond, Architect, was considered as follows:

REZONING: 2669-2675 VANNESS AVENUE (Lots A & B, Block B, D.L. South  $\frac{1}{2}$  of Section 46, THSL, Plan 7248)

Present Zoning: RS-1S One-Family Dwelling District  
Proposed Zoning: CD-1 Comprehensive Development District

(i) If approved, the rezoning would permit the use and development of the site generally as follows:

- two two-family dwellings;
- two infill one-family dwellings;
- accessory uses;
- maximum floor space ratio of 0.60; and
- provisions regarding off-street parking.

(ii) any consequential amendments.

5. Rezoning: 1650 West 1st Avenue

An application by Busby Bridger, Architects, was considered as follows:

REZONING: 1650 WEST 1ST AVENUE (Lot F, Block 219, D.L. 526, Plan 23637)

Present Zoning: IC-1 Industrial District  
Proposed zoning: CD-1 Comprehensive Development District

(i) If approved, the proposed zoning would permit a 2-storey residential addition to the existing 2-storey plus mezzanine commercial building. The use and development of the site would generally be as follows:

- 1 038 m<sup>2</sup> (11,171 sq. ft.) of residential floor area;
- 1 146 m<sup>2</sup> (12,336 sq. ft.) of commercial floor area;
- 502 m<sup>2</sup> (5,404 sq. ft.) of industrial floor area;
- accessory uses;
- maximum floor space ratio of 2.46;
- maximum height of 15.3 m (50 ft.); and
- provisions regarding off-street parking and loading.

(ii) Amend Sign By-law No. 6510.

(iii) Any consequential amendments.

The Director of Planning recommended approval, subject to the following conditions proposed for adoption by resolution of Council:

(a) That, the proposed form of development be approved by Council in principle, generally as prepared by Busby Bridger Architects, on plans stamped "Received City Planning Department - April 15, 1993" and revised "August 12, 1993", provided that the Director of Planning may allow minor alterations to this form of development when approving a development application as outlined in (b) below.

Clause No. 5 cont'd

- (b) That, prior to approval by Council of the form of development, the applicant shall obtain approval of a development application by the Director of Planning, who shall have particular regard to the following:
  - (i) an acoustical consultant report with recommended noise mitigation measures be approved by the Medical Health Officer;
  - (ii) Bicycle Parking Guidelines, to be applied to the proposed residential addition to the building at a rate of 1.5 Class 1 spaces/unit and that the existing commercial portion of the building, constructed under outright zoning, only have voluntary compliance to the guidelines;
  - (iii) provision of recycling storage areas in conjunction with garbage storage facilities, to the satisfaction of the City Engineer; and
  - (iv) further development of a landscaping concept, including definition of common open space.
- (c) That, prior to enactment of the CD-1 By-law, the registered owner shall, at no cost to the City:
  - (i) contribute to the City funds for basic community amenities, totalling \$44,684;
  - (ii) provide clarification regarding any intention to possibly subdivide or strata title the development;
  - (iii) make suitable arrangements to the satisfaction of the City Engineer, for undergrounding of all electrical and telephone services from the closest existing suitable service point; and
  - (iv) execute a legal agreement, satisfactory to the Director of Legal Services, providing that owners will not discriminate against families with children in the sale of their property.

A summary of the correspondence received indicated one letter opposing the application, and a further letter pointing out that noise caused by a commercial printing operation could impact on a residential development.

Clause No. 5 cont'd

The Mayor called for speakers for and against the application, and the following delegation was heard:

Mr. Dale McClanaghan, 1600 Block West 2nd Avenue, indicated support for the application.

MOVED by Cllr. Owen,

THAT the application be approved, subject to the conditions set out in this Minute of the Public Hearing.

- CARRIED UNANIMOUSLY

6. Text Amendment: CD-1 Comprehensive Development  
By-law No. 6169 (3600 Block William Street)

An application by the Director of Planning was considered as follows:

TEXT AMENDMENT: CD-1 COMPREHENSIVE DEVELOPMENT By-law No. 6169 (3600 Block William Street)

(i) If approved, this amendment would require a specified side yard on the two lots adjoining Kootenay Street and the easterly lane respectively.

(ii) Any consequential amendments.

The Director of Planning recommended approval.

The Mayor called for speakers for and against the application, and none were present.

MOVED by Cllr. Chan,

THAT the application be approved.

- CARRIED UNANIMOUSLY

BY-LAW NO. 7208

A By-law to amend  
By-law No. 3575, being the  
Zoning and Development By-law

THE COUNCIL OF THE CITY OF VANCOUVER, in open meeting assembled, enacts as follows:

1. The "Zoning District Plan" annexed to By-law No. 3575 as Schedule "D" is hereby amended according to the plan marginally numbered Z-421(a) and attached to this By-law as Schedule "A", and in accordance with the explanatory legends, notations and references inscribed thereon, so that the boundaries and districts shown on the Zoning District Plan are varied, amended or substituted to the extent shown on Schedule "A" of this By-law, and Schedule "A" of this By-law is hereby incorporated as an integral part of Schedule "D" of By-law No. 3575.

2. Uses

The area shown included within the heavy black outline on Schedule "A" shall be more particularly described as CD-1(315), and the only uses permitted within the outlined area, subject to such conditions as Council may by resolution prescribe, and the only uses for which development permits will be issued are:

- (a) A maximum of 11 Dwelling Units;
- (b) Manufacturing Uses provided that the Director of Planning is satisfied that the specific uses and designs are residentially compatible, but not including Animal Products Processing, Batteries Manufacturing, Brewing or Distilling, Chemicals or Chemical Products Manufacturing - Class A, Chemicals or Chemical Products Manufacturing - Class B, Food or Beverage Products Manufacturing - Class A, Ice Manufacturing, Linoleum or Coated Fabrics Manufacturing, Machinery or Equipment Manufacturing, Metal Products Manufacturing - Class A, Metal Products Manufacturing - Class B, Miscellaneous Products Manufacturing - Class A, Motor Vehicle Parts Manufacturing, Non-metallic Mineral Products Manufacturing - Class A, Paper or Pulp Manufacturing, Paper Products Manufacturing, Petroleum Products or Coal Products Manufacturing, Rubber Manufacturing, Transportation Equipment Manufacturing, Vegetable Oil Manufacturing, and Wood Products Manufacturing - Class A;
- (c) Office Uses but not including Health Care Office, or Health Enhancement Centre;
- (d) Retail Uses, but not including Gasoline Station - Full Serve, Gasoline Station - Split Island, Liquor Store, and Vehicle Dealer;

- (e) Service Uses, provided that the Director of Planning is satisfied that the specific uses and designs are residentially compatible, but not including Animal Clinic, Auction Hall, Cabaret, Drive-through Service, Funeral Home, Hotel, Laboratory, Laundry or Cleaning Plant, Motor Vehicle Repair Shop, Motor Vehicle Wash, Neighbourhood Public House, Production Studio, Repair Shop - Class A, Repair Shop - Class B, Restaurant - Class 2, Restaurant - Drive-in, School - Arts or Self-Improvement, School - Vocational or Trade, and Sign Painting Shop;
- (f) Parking Uses; and
- (g) Accessory Uses customarily ancillary to the above uses, provided that the accessory uses are not greater than 25 percent of the gross floor area of the principal and accessory uses combined, and provided that the floor area in accessory uses accessible to the general public is separated by a wall from the floor area in other uses.

### 3. Floor Space Ratio

3.1 The floor space ratio must not exceed 2.46, subject to the following:

- (a) the maximum total floor space ratio for office, retail, and service uses is 1.05;
- (b) the maximum floor space ratio for residential use is 0.95; and
- (c) the maximum floor space ratio for manufacturing uses is 0.46.

For the purpose of computing floor space ratio, the site is all parcels covered by this By-law, and is deemed to be 1 096.2 m<sup>2</sup>, being the site size at time of application for rezoning, prior to any dedications.

3.2 The following will be included in the computation of floor space ratio:

- (a) all floors of all buildings, both above and below ground level, to be measured to the extreme outer limits of the building.

3.3 The following will be excluded in the computation of floor space ratio:

- (a) open residential balconies or sun decks, and any other appurtenances which, in the opinion of the Director of Planning, are similar to the foregoing;
- (b) patios and roof gardens, provided that the Director of Planning first approves the design of sunroofs and walls;

- (c) where floors are used for off-street parking and loading, bicycle storage, heating and mechanical equipment, or uses which in the opinion of the Director of Planning are similar to the foregoing, those floors or portions thereof so used, which are at or below the base surface, provided that the off-street parking spaces do not have a length of more than 7.3 m for the purpose of exclusion from floor space ratio computation;
- (d) residential storage space provided that where the space is provided above base surface, no exclusion shall apply.

**4. Height**

The maximum building height measured above the base surface is 15.3 m and the building must not extend beyond 5 storeys.

**5. Setbacks**

The minimum setback of a building from the rear property boundary is 7.0 m for residential uses.

**6. Off-Street Parking and Loading**

Off-street parking and loading must be provided, developed and maintained in accordance with the applicable provisions of the Parking By-law, except as follows:

- (a) a total of 43 off-street parking spaces must be provided, of which a minimum of 1.1 off-street parking spaces for every dwelling unit and 1 additional space for each 200 m<sup>2</sup> of gross residential floor area, must be allocated to residential use; and
- (b) a minimum of 2 off-street loading spaces must be provided.

**7. Acoustics**

All development permit applications require evidence in the form of a report and recommendations prepared by a person trained in acoustics and current techniques of noise measurement demonstrating that the noise levels in those portions of the dwelling units listed below will not exceed the noise level set opposite such portions. For the purposes of this section the noise level is the A-weighted 24-hour equivalent (Leq) sound level and will be defined simply as noise level in decibels.

**PORTIONS OF DWELLING UNITS**

**NOISE LEVELS (DECIBELS)**

bedrooms	35
living, dining, recreation rooms	40
kitchen, bathrooms, hallways	45

8. This By-law comes into force and takes effect on the date of its passing.

DONE AND PASSED in open Council this 2nd day of November , 1993.

(signed) Gordon Campbell  
Mayor

(signed) Maria C. Kinsella  
City Clerk

"I hereby certify that the foregoing is a correct copy of a By-law passed by the Council of the City of Vancouver on the 2nd day of November 1993, and numbered 7208.

CITY CLERK"

BY-LAW No. 7208 BEING A BY-LAW TO AMEND BY-LAW No. 3575  
BEING THE ZONING & DEVELOPMENT BY-LAW



The property outlined in black ( ) is rezoned:  
From IC-1 To CD-1

Z-421(a)

**RZ 1650 West 1st Avenue**

**City of Vancouver Planning Department**

map: 1 of 1


scale: 1:2000



CITY OF VANCOUVER



MEMORANDUM

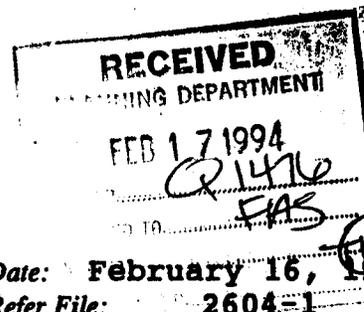

From: CITY CLERK

Date: February 16, 1994  
Refer File: 2604-1

To: Ken Dobell, City Manager  
Tom Fletcher, Director of Planning  
Victoria Garland, Director of Housing & Properties  
Rick Scobie, Associate Director - Land Use & Development

CD-1(31E)

Subject: Form of Development: 1650 West 1st Avenue  
Development Application 216154 - CD-1 By-law Number 7208

On February 15, 1994, Vancouver City Council approved the following recommendation contained in a January 27, 1994 Administrative Report (A9):


THAT the approved form of development for the CD-1 zoned site known as 1650 West 1st Avenue be generally approved as illustrated in Development Application Number 216154, prepared by Busby Bridger Architects and stamped "Received, City Planning Department January 10, 1994", provided that the Director of Planning may approve design changes which would not adversely affect either the development character of this site or adjacent properties.

*M. Kinsella*

CITY CLERK

JSharpe:dmy

Letter to: Mr. Peter Busby  
Busby Bridger Architects  
201-1650 West 1st Avenue, Vancouver V6J 1G1

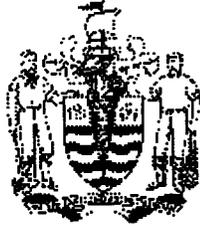

**CITY OF VANCOUVER**

**SPECIAL COUNCIL MEETING MINUTES**

**FEBRUARY 24, 2000**

A Special Meeting of the Council of the City of Vancouver was held on Thursday, February 24, 2000, at 7:35 p.m., in Council Chambers, Third Floor, City Hall, for the purpose of holding a Public Hearing to consider proposed amendments to the Zoning and Development By-law and Official Development Plans.

**PRESENT:** Mayor Philip Owen  
 Councillor Fred Bass  
 Councillor Jennifer Clarke  
 Councillor Daniel Lee  
 Councillor Don Lee  
 Councillor Sandy McCormick  
 Councillor Sam Sullivan

**ABSENT:** Councillor Lynne Kennedy  
 Councillor Tim Louis  
 Councillor Gordon Price (Sick Leave)  
 Councillor George Puil (Civic Business)

**CITY CLERK'S OFFICE:** Tarja Tuominen, Meeting Coordinator

**COMMITTEE OF THE WHOLE**

MOVED by Cllr. Don Lee,  
 SECONDED by Cllr. Daniel Lee,

THAT this Council resolve itself into Committee of the Whole, Mayor Owen in the Chair, to consider proposed amendments to the Zoning and Development By-law and Official Development Plans.

- CARRIED UNANIMOUSLY

**1. Text Amendments: District Schedules, Official Development Plans and**

**CD-1 By-laws - Floor Space Exclusions**

### [Barrett Commission]

An application by the Director of Current Planning was considered as follows:

Summary: The proposed text amendments would provide floor space exclusions to provide construction incentives to control building envelope leaks.

The Director of Current Planning recommended approval.

### Staff Comments

Jacqui Forbes-Roberts, General Manager of Community Services, provided a brief introduction to the report, noting the proposed text amendments would affect new construction and repairs and restoration of existing buildings. Ms. Forbes-Roberts also requested an amendment to the proposed draft by-law to amend By-law 3575 to add RS1 to Section 4.7.3, (d).

Doug Watts, Building Envelope Specialist, with the aid of a slide presentation, described the specifics of the technical and different design issues of the proposed amendments, and explained what steps other municipalities have taken to address the recommendations arising from the Barrett Commission.

### Summary of Correspondence

Council was advised the following correspondence was received since the date the application was referred to Public Hearing:

one letter in support of 'Option A'.

### Speakers

Mayor Owen called for speakers for and against the application.

The following spoke in support of 'Option A':

John Fowler, Canadian Precast/Prestressed Concrete Institute  
Bill McEwen, Masonry Institute of British Columbia (brief filed)  
Peter Reese

The foregoing speakers supported 'Option A' based on one or more of the following points:

application of the current FSR calculations has prevented a wide-spread use of precast concrete exterior walls; there have been very few problems with the use of pre-cast concrete, which has proven to be a versatile and durable material;

thicker exterior walls are better walls, because they can include an airspace cavity behind the cladding which provides a "rainscreen" system, more efficient insulation, thicker, more durable cladding materials; current FSR calculations discourage the foregoing;

the proposed changes in FSR definitions will immediately encourage better wall design;

brick and stone-faced walls should be encouraged.

The following generally supported 'Option A' but felt the proposed text amendments should be referred back to staff for further study and discussion with the industry:

John O'Donnell, AIBC  
Stuart Howard, Vancouver Planning Coalition

The following is a summary of the foregoing speakers' comments:

Option 'A' is supported in principle; however the text amendments also should address overhangs, balconies, elevated walkways, yard setbacks, and site coverage; staff should accept the electronic calculation of areas and the calculations of the Architect, given under seal; letters of assurance from a building envelope specialist are redundant at an early stage; the proposed text amendments should cover everything instead of the City issuing administrative bulletins to address further changes.

### **Staff Closing Comments**

Ralph Segal, Planner; Eric Fiss, Planner; and Doug Watts responded to the issues raised by the speakers: the proposed text amendments are the result of a fair bit of consultation with the industry; a building envelope specialist is required to be involved in the process earlier as technical details are to be submitted at the development permit stage; staff are taking a further look at other issues, such as recesses, balconies and walkways.

Ms. Forbes-Roberts advised Council may proceed with the proposed amendments to the floor space exclusions and request staff to come back with additional amendments. Staff and the industry would prefer the FSR exclusions not be delayed.

MOVED by Cllr. Don Lee,

A. THAT the application by the Director of Current Planning to amend various District Schedules, Official Development Plans and CD-1 By-laws to provide floor space exclusions to provide construction incentives to control building envelope leaks be approved.

FURTHER THAT the draft By-law 3575, section 4.7.3, be amended as follows:

(d) as clause (h) in the following district schedules:

*RS-1 and RS-1S RT-4, etc.*

*(Italics denote amendment)*

B. THAT staff report back on other aspects affecting leakage of buildings, such as overhangs, protection of upper balconies, recesses, etc.

- CARRIED UNANIMOUSLY

**RISE FROM COMMITTEE OF THE WHOLE**

MOVED by Cllr. Don Lee,

THAT the Committee of the Whole rise and report.

- CARRIED UNANIMOUSLY

**ADOPT REPORT OF COMMITTEE OF THE WHOLE**

MOVED by Cllr. Clarke,  
SECONDED BY Cllr. Don Lee,

THAT the report of the Committee of the Whole be adopted, and the Director of Legal Services be instructed to prepare and bring forward the necessary by-law amendments.

- CARRIED UNANIMOUSLY

The Special Council adjourned at 9:20 p.m.

\* \* \* \* \*



---

Comments or questions? You can send us [email](#).

[CITY HOMEPAGE](#)

[GET IN TOUCH](#)

[COMMUNITIES](#)

[SEARCH](#)

(c) 1998 City of Vancouver

**EXPLANATION**

**Zoning and Development  
Various CD-1 by-laws**

**Amendments re Exterior Wall Exclusion (Barrett Commission Recommendations)**

**Following a public hearing on February 24, 2000 Council approved an application, as noted above. There were no prior-to conditions and the Director of Current Planning has advised that the attached by-law can now be enacted to implement Council's resolution.**

**Director of Legal Services  
14 March 2000**

**I:\BYLAWS\WPDOCS\PORTER\CD-1CONS.WPD**

Exterior Wall Exclusion

BY-LAW NO. 8169

A By-law to amend  
By-laws Nos.

3568 3632 3706 3712 3865 3869 3885 3897 3907 3914 3983 4037 4049 4085 4131  
4238 4271 4358 4397 4412 4559 4580 4597 4634 4674 4677 4775 4825 4829 4860  
4861 4900 4918 4926 4928 4930 4940 4954 4958 4999 5009 5011 5014 5028 5060  
5091 5145 5179 5184 5222 5224 5229 5376 5343 5381 5383 5407 5411 5416 5418  
5477 5510 5548 5555 5579 5597 5683 5702 5717 5762 5773 5810 5836 5838 5852  
5863 5890 5927 5937 5950 5975 5976 5997 6009 6039 6041 6057 6063 6064 6070  
6072 6117 6155 6161 6169 6180 6221 6245 6246 6254 6260 6263 6272 6277 6297  
6305 6307 6310 6312 6313 6314 6315 6316 6317 6318 6319 6320 6321 6322 6323  
6325 6361 6362 6363 6394 6420 6421 6423 6425 6427 6428 6429 6448 6449 6475  
6486 6489 6528 6533 6538 6564 6577 6582 6594 6597 6654 6663 6676 6688 6710  
6713 6714 6715 6718 6730 6731 6738 6739 6740 6744 6747 6757 6759 6760 6768  
6779 6787 6817 6819 6827 6838 6876 6883 6884 6911 6919 6953 6962 6963 6965  
7006 7045 7087 7091 7101 7114 7135 7155 7156 7157 7158 7159 7163 7164 7173  
7174 7175 7189 7193 7196 7198 7200 7201 7204 7208 7209 7210 7223 7224 7230  
7232 7235 7246 7248 7249 7317 7325 7337 7340 7371 7381 7389 7405 7419 7425  
7431 7434 7435 7459 7461 7476 7516 7519 7522 7531 7551 7552 7556 7592 7601  
7602 7638 7639 7645 7647 7648 7649 7651 7652 7654 7655 7656 7672 7673 7675  
7677 7679 7681 7682 7684 7705 7715 7723 7820 7829 7834 7835 7852 7853 7879  
7904 7927 7932 7948 7958 7971 7995 7996 8016 8034 8043 8055 8073 8082 8088  
8097 8109 8111 8116 8130 8131

being By-laws which amended the  
Zoning and Development By-law  
by rezoning areas to CD-1

THE COUNCIL OF THE CITY OF VANCOUVER, in open meeting  
assembled, enacts as follows:

1. By-law No. 3907 is amended in Section 2 by deleting the period from the end of clause (b) and substituting it with a semi-colon and by adding the following clause:

"(c) where exterior walls greater than 152 mm in thickness have been recommended by a Building Envelope Professional as defined in the Building By-law, the area of the walls exceeding 152 mm, but to a maximum exclusion of 152 mm thickness, except that this clause shall not apply to walls in existence prior to March 14, 2000."

2. By-law No. 4412 is amended in Section 2 by deleting the period from the end of clause (b) and substituting it with a semi-colon and by adding the following clause:

"(c) where exterior walls greater than 152 mm in thickness have been recommended by a Building Envelope Professional as defined in the Building By-law, the area of the walls exceeding 152 mm, but to a maximum exclusion of 152 mm thickness, shall be excluded in the computation of floor space ratio, except that this clause shall not apply to walls in existence prior to March 14, 2000."

3. By-law No. 5376 is amended in Section 2 by deleting the period from the end of subclause (iii) and substituting it with a semi-colon and by adding the following subclause:

"(iv) where exterior walls greater than 152 mm in thickness have been recommended by a Building Envelope Professional as defined in the Building By-law, the area of the walls exceeding 152 mm, but to a maximum exclusion of 152 mm thickness, except that this subclause shall not apply to walls in existence prior to March 14, 2000."

4. By-laws No. 4825 and 6325 are each amended in Section 3 by deleting the period from the end of subclause (ii) and substituting it with a semi-colon and by adding the following subclause:

"(iii) where exterior walls greater than 152 mm in thickness have been recommended by a Building Envelope Professional as defined in the Building By-law, the area of the walls exceeding 152 mm, but to a maximum exclusion of 152 mm thickness, shall be excluded in the computation of floor space ratio, except that this subclause shall not apply to walls in existence prior to March 14, 2000."

5. By-law No. 5343 is amended in Section 3 by deleting the period from the end of clause (iii) and substituting it with a semi-colon and by adding the following clause:

"(iv) where exterior walls greater than 152 mm in thickness have been recommended by a Building Envelope Professional as defined in the Building By-law, the area of the walls exceeding 152 mm, but to a maximum exclusion of 152 mm thickness, except that this clause shall not apply to walls in existence prior to March 14, 2000"

6. By-laws No. 4775, 4829, 5222, 5224, 5773 and 6039 are each amended in Section 3 by deleting the period from the end of clause (b) and substituting it with a semi-colon and by adding the following clause:

"(c) where exterior walls greater than 152 mm in thickness have been recommended by a Building Envelope Professional as defined in the

Building By-law, the area of the walls exceeding 152 mm, but to a maximum exclusion of 152 mm thickness, shall be excluded in the computation of floor space ratio, except that this clause shall not apply to walls in existence prior to March 14, 2000."

7. By-laws No. 4085, 5411, and 5416 are each amended in Section 3 by deleting the period from the end of clause (c) and substituting it with a semi-colon and by adding the following clause:

"(d) where exterior walls greater than 152 mm in thickness have been recommended by a Building Envelope Professional as defined in the Building By-law, the area of the walls exceeding 152 mm, but to a maximum exclusion of 152 mm thickness, except that this clause shall not apply to walls in existence prior to March 14, 2000."

8. By-law No. 5407 is amended in Section 3 by deleting the period from the end of clause (d) and substituting it with a semi-colon and by adding the following clause:

"(e) where exterior walls greater than 152 mm in thickness have been recommended by a Building Envelope Professional as defined in the Building By-law, the area of the walls exceeding 152 mm, but to a maximum exclusion of 152 mm thickness, except that this clause shall not apply to walls in existence prior to March 14, 2000."

9. The By-laws listed below are each amended in Section 3 by adding the following section:

"3.1 Where exterior walls greater than 152 mm in thickness have been recommended by a Building Envelope Professional as defined in the Building By-law, the area of the walls exceeding 152 mm, but to a maximum exclusion of 152 mm thickness, shall be excluded in the computation of floor space ratio, except that this section shall not apply to walls in existence prior to March 14, 2000."

3568 3712 3885 4271 4358 4634 4674 4861 4900 4918 4926 4928  
4930 4940 4958 4999 5009 5011 5014 5028 5060 5145 5179 5184  
5229 5418 5477 5836 5838 5863 5937 5950 5975 5976 4954 6041  
6064 6072 6117 6155 6161 6180 6245 6246 6260 6263 6277 6297  
6305 6307 6394 6420 6425 6427 6428 6429 6448 6449 6489 6538  
6577 6594 6564 6654 6663 6759 6760 6779 6876 6911

10. By-laws No. 6314 and 6582 are each amended in Section 3.1 by deleting the period from the end of clause (ii) and substituting it with a semi-colon and by adding the following clause:

"(iii) where exterior walls greater than 152 mm in thickness have been recommended by a Building Envelope Professional as defined in the Building By-law, the area of the walls exceeding 152 mm, but to a maximum exclusion of 152 mm thickness, except that this clause shall not apply to walls in existence prior to March 14, 2000."

11. By-law No. 6272 is amended in Section 3.1 by deleting the word "and" from the end of subclause (c)(i), by deleting the period from the end of subclause (c)(ii) and substituting it with a semi-colon and by adding the following subclause:

"(iii) where exterior walls greater than 152 mm in thickness have been recommended by a Building Envelope Professional as defined in the Building By-law, the area of the walls exceeding 152 mm, but to a maximum exclusion of 152 mm thickness, except that this clause shall not apply to walls in existence prior to March 14, 2000."

12. By-law No. 4580 is amended in Section 3.2 by deleting the period at the end of the section and substituting it with a semi-colon, by relettering the existing text as clause (a) and by adding the following clause:

"(b) where exterior walls greater than 152 mm in thickness have been recommended by a Building Envelope Professional as defined in the Building By-law, the area of the walls exceeding 152 mm, but to a maximum exclusion of 152 mm thickness, shall be excluded in the computation of floor space ratio, except that this clause shall not apply to walls in existence prior to March 14, 2000."

13. By-law No. 6884 is amended in Section 3.1 by deleting the word "and" from the end of clause (a), by deleting the period from the end of clause (b) and substituting it with a semi-colon and by adding the following clause:

"(c) where exterior walls greater than 152 mm in thickness have been recommended by a Building Envelope Professional as defined in the Building By-law, the area of the walls exceeding 152 mm, but to a maximum exclusion of 152 mm thickness, except that this clause shall not apply to walls in existence prior to March 14, 2000."

14. By-law No. 5683 is amended in Section 3.2 by deleting the period at the end of this section and substituting it with a semi-colon and by adding the following clause:

"(b) where exterior walls greater than 152 mm in thickness have been recommended by a Building Envelope Professional as defined in the Building By-law, the area of the walls exceeding 152 mm, but to a maximum exclusion of 152 mm thickness, shall be excluded in the computation of floor

space ratio, except that this clause shall not apply to walls in existence prior to March 14, 2000."

15. By-law No. 8088 is amended in Section 3.2 by adding the following clause:

"(d) where exterior walls greater than 152 mm in thickness have been recommended by a Building Envelope Professional as defined in the Building By-law, the area of the walls exceeding 152 mm, but to a maximum exclusion of 152 mm thickness, except that this clause shall not apply to walls in existence prior to March 14, 2000."

16. By-law No. 6009 is amended in Section 3.2 by deleting the period at the end of subclause (e)(vii) and substituting it with a semi-colon and by adding the following clause:

"(f) where exterior walls greater than 152 mm in thickness have been recommended by a Building Envelope Professional as defined in the Building By-law, the area of the walls exceeding 152 mm, but to a maximum exclusion of 152 mm thickness, except that this clause shall not apply to walls in existence prior to March 14, 2000."

17. By-law No. 4677 is amended in Section 3.2 by deleting the period at the end of clause (f) and substituting it with a semi-colon and by adding the following clause:

"(g) where exterior walls greater than 152 mm in thickness have been recommended by a Building Envelope Professional as defined in the Building By-law, the area of the walls exceeding 152 mm, but to a maximum exclusion of 152 mm thickness, except that this clause shall not apply to walls in existence prior to March 14, 2000."

18. The By-laws listed below are each amended in Section 3 by adding the following section:

"3.3 Where exterior walls greater than 152 mm in thickness have been recommended by a Building Envelope Professional as defined in the Building By-law, the area of the walls exceeding 152 mm, but to a maximum exclusion of 152 mm thickness, shall be excluded in the computation of floor space ratio, except that this section shall not apply to walls in existence prior to March 14, 2000."

4238 4860 5579 5717 5810 5852 5890 6057 6070 6310 6312 6313  
6316 6320 6361 6363 6423 6528 6714 6715

19. By-law No. 7684 is amended in Section 3.3 by deleting the period from the end of clause (a) and substituting it with a semi-colon and by adding the following clause:

"(b) where exterior walls greater than 152 mm in thickness have been recommended by a Building Envelope Professional as defined in the Building By-law, the area of the walls exceeding 152 mm, but to a maximum exclusion of 152 mm thickness, except that this clause shall not apply to walls in existence prior to March 14, 2000."

20. The By-laws listed below are each amended in Section 3.3 by deleting the and from clause (a) and by deleting the period from the end of clause (b) and substituting it with a semi-colon and by adding the following clause:

"(c) where exterior walls greater than 152 mm in thickness have been recommended by a Building Envelope Professional as defined in the Building By-law, the area of the walls exceeding 152 mm, but to a maximum exclusion of 152 mm thickness, except that this clause shall not apply to walls in existence prior to March 14, 2000."

7705 7459 7435 7434 7419 7389 6718

21. The By-laws listed below are each amended in Section 3.3 by deleting the period from the end of clause (c) and substituting it with a semi-colon and by adding the following clause:

"(d) where exterior walls greater than 152 mm in thickness have been recommended by a Building Envelope Professional as defined in the Building By-law, the area of the walls exceeding 152 mm, but to a maximum exclusion of 152 mm thickness, except that this clause shall not apply to walls in existence prior to March 14, 2000."

5458 5548 5597 6962 7045 7682

22. The By-laws listed below are each amended in Section 3.3 by deleting the period from the end of clause (d) and substituting it with a semi-colon and by adding the following clause:

"(e) where exterior walls greater than 152 mm in thickness have been recommended by a Building Envelope Professional as defined in the Building By-law, the area of the walls exceeding 152 mm, but to a maximum exclusion of 152 mm thickness, except that this clause shall not apply to walls in existence prior to March 14, 2000."

3897 3983 5510 7144 7208 7476 7516 7820 7927 7996

23. The By-laws listed below are each amended in Section 3.3 by deleting the period from the end of clause (e) and substituting it with a semi-colon and by adding the following clause:

" (f) where exterior walls greater than 152 mm in thickness have been recommended by a Building Envelope Professional as defined in the Building By-law, the area of the walls exceeding 152 mm, but to a maximum exclusion of 152 mm thickness, except that this clause shall not apply to walls in existence prior to March 14, 2000."

5091 6486 6676 6688 6713 6730 6787 6817 7159 7337 7531 7552  
7556 7645 7652 7715 7835 7971 8111

24. The By-laws listed below are each amended in Section 3.3 by deleting the period from the end of clause (f) and substituting it with a semi-colon and by adding the following clause:

"(g) where exterior walls greater than 152 mm in thickness have been recommended by a Building Envelope Professional as defined in the Building By-law, the area of the walls exceeding 152 mm, but to a maximum exclusion of 152 mm thickness, except that this clause shall not apply to walls in existence prior to March 14, 2000."

4391 4049 4397 4597 6421 6710 6731 6738 6739 6740 6768  
6827 6838 6919 6953 6963 6965 7006 7091 7092 7101 7135  
7155 7157 7158 7163 7166 7175 7189 7193 7196 7198 7210  
7223 7224 7230 7325 7340 7381 7519 7551 7602 7638 7639  
7647 7651 7655 7723 7932 7948 8082

25. The By-laws listed below are each amended in Section 3.3 by deleting the period from the end of clause (g) and substituting it with a semi-colon and by adding the following clause:

"(h) where exterior walls greater than 152 mm in thickness have been recommended by a Building Envelope Professional as defined in the Building By-law, the area of the walls exceeding 152 mm, but to a maximum exclusion of 152 mm thickness, except that this clause shall not apply to walls in existence prior to March 14, 2000."

3869 7173 7522 7601 7656 7672 7834 7852 7853 7904 7958

26. By-laws No. 4559, 7209, 7425 and 7431 are each amended in Section 3.3 by deleting the period from the end of clause (h) and substituting it with a semi-colon and by adding the following clause:

"(i) where exterior walls greater than 152 mm in thickness have been recommended by a Building Envelope Professional as defined in the Building By-law, the area of the walls exceeding 152 mm, but to a maximum exclusion of 152 mm thickness, except that this clause shall not apply to walls in existence prior to March 14, 2000."

27. By-laws No. 5997 and 7829 are each amended in Section 3.3 by deleting the period from the end of clause (i) and substituting it with a semi-colon and by adding the following clause:

"(j) where exterior walls greater than 152 mm in thickness have been recommended by a Building Envelope Professional as defined in the Building By-law, the area of the walls exceeding 152 mm, but to a maximum exclusion of 152 mm thickness, except that this clause shall not apply to walls in existence prior to March 14, 2000."

28. The By-laws listed below are each amended in Section 3 by adding the following section:

"3.4 Where exterior walls greater than 152 mm in thickness have been recommended by a Building Envelope Professional as defined in the Building By-law, the area of the walls exceeding 152 mm, but to a maximum exclusion of 152 mm thickness, shall be excluded in the computation of floor space ratio, except that this section shall not apply to walls in existence prior to March 14, 2000."

5762 5927 6315 6317 6318 6319 6321 6323 6362

29. By-law No. 7980 is amended

(a) in Section 3.4 by deleting the period from the end of clause (d) and substituting it with a semi-colon and by adding the following clause:

"(e) where exterior walls greater than 152 mm in thickness have been recommended by a Building Envelope Professional as defined in the Building By-law, the area of the walls exceeding 152 mm, but to a maximum exclusion of 152 mm thickness, except that this clause shall not apply to walls in existence prior to March 14, 2000.", and

(b) in Section 3.7 by deleting the period from the end of clause (f) and substituting it with a semi-colon and by adding the following clause:

"(g) where exterior walls greater than 152 mm in thickness have been recommended by a Building Envelope Professional as defined in the Building By-law, the area of the walls exceeding 152 mm, but to a maximum exclusion of 152 mm thickness, except that this clause shall not apply to walls in existence prior to March 14, 2000."

30. By-laws No. 7087 and 7174 are each amended in Section 3.4 by deleting the period from the end of clause (f) and substituting it with a semi-colon and by adding the following clause:

"(g) where exterior walls greater than 152 mm in thickness have been recommended by a Building Envelope Professional as defined in the Building By-law, the area of the walls exceeding 152 mm, but to a maximum exclusion of 152 mm thickness, except that this clause shall not apply to walls in existence prior to March 14, 2000."

31. By-law No. 7246 is amended in Section 3.4 by deleting the period from the end of clause (h) and substituting it with a semi-colon and by adding the following clause:

"(i) where exterior walls greater than 152 mm in thickness have been recommended by a Building Envelope Professional as defined in the Building By-law, the area of the walls exceeding 152 mm, but to a maximum exclusion of 152 mm thickness, except that this clause shall not apply to walls in existence prior to March 14, 2000."

32. By-laws No. 8034, 8043 and 8116 are each amended in Section 3.4 by deleting the period from the end of clause (f) and substituting it with a semi-colon and by adding the following clause:

"(g) where exterior walls greater than 152 mm in thickness have been recommended by a Building Envelope Professional as defined in the Building By-law, the area of the walls exceeding 152 mm, but to a maximum exclusion of 152 mm thickness, except that this clause shall not apply to walls in existence prior to March 14, 2000."

33. By-laws No. 6322 and 6597 are each amended in Section 3 by adding the following section:

"3.5 Where exterior walls greater than 152 mm in thickness have been recommended by a Building Envelope Professional as defined in the Building By-law, the area of the walls exceeding 152 mm, but to a maximum exclusion of 152 mm thickness, shall be excluded in the computation of floor space ratio, except that this section shall not apply to walls in existence prior to March 14, 2000."

34. By-law No. 8016 is amended in Section 3.5 by deleting the period from the end of clause (g) and substituting it with a semi-colon and by adding the following clause:

"(h) where exterior walls greater than 152 mm in thickness have been recommended by a Building Envelope Professional as defined in the Building By-law, the area of the walls exceeding 152 mm, but to a maximum exclusion of 152 mm thickness, except that this clause shall not apply to walls in existence prior to March 14, 2000."

35. By-law No. 8055 is amended in Section 3.5 by deleting the period from the end of clause (h) and substituting it with a semi-colon and by adding the following clause:

"(i) where exterior walls greater than 152 mm in thickness have been recommended by a Building Envelope Professional as defined in the Building By-law, the area of the walls exceeding 152 mm, but to a maximum exclusion of 152 mm thickness, except that this clause shall not apply to walls in existence prior to March 14, 2000."

36. By-law No. 8130 is amended in Section 3.6 by deleting the period from the end of clause (e) and substituting it with a semi-colon and by adding the following clause:

"(f) where exterior walls greater than 152 mm in thickness have been recommended by a Building Envelope Professional as defined in the Building By-law, the area of the walls exceeding 152 mm, but to a maximum exclusion of 152 mm thickness, except that this clause shall not apply to walls in existence prior to March 14, 2000."

37. By-law No. 7648 is amended in Section 3.6 by deleting the period from the end of clause (f) and substituting it with a semi-colon and by adding the following clause:

"(g) where exterior walls greater than 152 mm in thickness have been recommended by a Building Envelope Professional as defined in the Building By-law, the area of the walls exceeding 152 mm, but to a maximum exclusion of 152 mm thickness, except that this clause shall not apply to walls in existence prior to March 14, 2000."

38. By-laws No. 6063 and 6221 are each amended in Section 3 by adding the following section:

"4.1 Where exterior walls greater than 152 mm in thickness have been recommended by a Building Envelope Professional as defined in the Building By-law, the area of the walls exceeding 152 mm, but to a maximum exclusion of 152 mm thickness, shall be excluded in the computation of floor space ratio, except that this section shall not apply to walls in existence prior to March 14, 2000."

39. By-law No. 5555 is amended in Section 4 by deleting the period from the end of clause (b) and substituting it with a semi-colon and by adding the following clause:

"(c) where exterior walls greater than 152 mm in thickness have been recommended by a Building Envelope Professional as defined in the Building By-law, the area of the walls exceeding 152 mm, but to a maximum exclusion of 152 mm thickness, shall be excluded in the computation of floor space ratio, except that this clause shall not apply to walls in existence prior to March 14, 2000."

40. By-law No. 5705 is amended in Section 4 by adding the following section:

"4.3 Where exterior walls greater than 152 mm in thickness have been recommended by a Building Envelope Professional as defined in the Building By-law, the area of the walls exceeding 152 mm, but to a maximum exclusion of 152 mm thickness, shall be excluded in the computation of floor space ratio, except that this section shall not apply to walls in existence prior to March 14, 2000."

41. By-law No. 7371 is amended in Section 4.3 by deleting the period from the end of clause (a) and substituting it with a semi-colon and by adding the following clause:

"(b) where exterior walls greater than 152 mm in thickness have been recommended by a Building Envelope Professional as defined in the Building By-law, the area of the walls exceeding 152 mm, but to a maximum exclusion of 152 mm thickness, except that this clause shall not apply to walls in existence prior to March 14, 2000."

42. By-law No. 7249 is amended in Section 4.3 by deleting the period from the end of clause (c) and substituting it with a semi-colon and by adding the following clause:

"(d) where exterior walls greater than 152 mm in thickness have been recommended by a Building Envelope Professional as defined in the Building By-law, the area of the walls exceeding 152 mm, but to a maximum exclusion of 152 mm thickness, except that this clause shall not apply to walls in existence prior to March 14, 2000."

43. By-laws No. 5702 and 7673 are each amended in Section 4.3 by deleting the period from the end of clause (d) and substituting it with a semi-colon and by adding the following clause:

"(e) where exterior walls greater than 152 mm in thickness have been recommended by a Building Envelope Professional as defined in the Building By-law, the area of the walls exceeding 152 mm, but to a maximum exclusion of 152 mm thickness, except that this clause shall not apply to walls in existence prior to March 14, 2000."

44. By-laws No. 6819 and 7238 are each amended in Section 4.3 by deleting the period from the end of clause (e) and substituting it with a semi-colon and by adding the following clause:

"(f) where exterior walls greater than 152 mm in thickness have been recommended by a Building Envelope Professional as defined in the Building By-law, the area of the walls exceeding 152 mm, but to a maximum exclusion of 152 mm thickness, except that this clause shall not apply to walls in existence prior to March 14, 2000."

45. The By-laws listed below are each amended in Section 4.3 by deleting the period from the end of clause (f) and substituting it with a semi-colon and by adding the following clause:

"(g) where exterior walls greater than 152 mm in thickness have been recommended by a Building Envelope Professional as defined in the Building By-law, the area of the walls exceeding 152 mm, but to a maximum exclusion of 152 mm thickness, except that this clause shall not apply to walls in existence prior to March 14, 2000."

3632 3706 4131 7649 7995 8073 8097

46. By-law No. 5381 is amended in Section 4.3.3 by adding after the existing text the following:

" - where exterior walls greater than 152 mm in thickness have been recommended by a Building Envelope Professional as defined in the Building By-law, the area of the walls exceeding 152 mm, but to a maximum exclusion of 152 mm thickness, except that this clause shall not apply to walls in existence prior to March 14, 2000."

47. By-law No. 7592 is amended in Section 4.4 by deleting the period from the end of clause (d) and substituting it with a semi-colon and by adding the following clause:

"(e) where exterior walls greater than 152 mm in thickness have been recommended by a Building Envelope Professional as defined in the Building By-law, the area of the walls exceeding 152 mm, but to a maximum exclusion of 152 mm thickness, except that this clause shall not apply to walls in existence prior to March 14, 2000."

48. By-law No. 6883 is amended in Section 4.4 by deleting the period from the end of clause (e) and substituting it with a semi-colon and by adding the following clause:

"(f) where exterior walls greater than 152 mm in thickness have been recommended by a Building Envelope Professional as defined in the Building By-law, the area of the walls exceeding 152 mm, but to a maximum exclusion of 152 mm thickness, except that this clause shall not apply to walls in existence prior to March 14, 2000."

49. By-laws No. 4037 and 7405 are each amended in Section 4.4 by deleting the period from the end of clause (f) and substituting it with a semi-colon and by adding the following clause:

"(g) where exterior walls greater than 152 mm in thickness have been recommended by a Building Envelope Professional as defined in the Building By-law, the area of the walls exceeding 152 mm, but to a maximum

exclusion of 152 mm thickness, except that this clause shall not apply to walls in existence prior to March 14, 2000."

50. By-law No. 7201 is amended in Section 4.5 by deleting the period from the end of clause (c) and substituting it with a semi-colon and by adding the following clause:

"(d) where exterior walls greater than 152 mm in thickness have been recommended by a Building Envelope Professional as defined in the Building By-law, the area of the walls exceeding 152 mm, but to a maximum exclusion of 152 mm thickness, except that this clause shall not apply to walls in existence prior to March 14, 2000."

51. By-law No. 5383 is amended in Section 5 by deleting the period from the end of clause (b) and substituting it with a semi-colon and by adding the following clause:

"(c) where exterior walls greater than 152 mm in thickness have been recommended by a Building Envelope Professional as defined in the Building By-law, the area of the walls exceeding 152 mm, but to a maximum exclusion of 152 mm thickness, except that this clause shall not apply to walls in existence prior to March 14, 2000."

52. By-law No. 6533 is amended in Section 5.2.4 by deleting the period at the end of the existing text and substituting it with a semi-colon and by adding the following:

" - where exterior walls greater than 152 mm in thickness have been recommended by a Building Envelope Professional as defined in the Building By-law, the area of the walls exceeding 152 mm, but to a maximum exclusion of 152 mm thickness, except that this clause shall not apply to walls in existence prior to March 14, 2000."

53. By-law No. 7654 is amended in Section 5.3 by deleting the period from the end of clause (f) and substituting it with a semi-colon and by adding the following clause:

"(g) where exterior walls greater than 152 mm in thickness have been recommended by a Building Envelope Professional as defined in the Building By-law, the area of the walls exceeding 152 mm, but to a maximum exclusion of 152 mm thickness, except that this clause shall not apply to walls in existence prior to March 14, 2000."

54. By-law No. 7677 is amended in Section 5.3 by deleting the period from the end of clause (g) and substituting it with a semi-colon and by adding the following clause:

"(h) where exterior walls greater than 152 mm in thickness have been recommended by a Building Envelope Professional as defined in the Building By-law, the area of the walls exceeding 152 mm, but to a maximum

exclusion of 152 mm thickness, except that this clause shall not apply to walls in existence prior to March 14, 2000."

55. By-laws No. 7675, 7681 and 8109 are each amended in Section 5.3 by deleting the period from the end of clause (h) and substituting it with a semi-colon and by adding the following clause:

"(i) where exterior walls greater than 152 mm in thickness have been recommended by a Building Envelope Professional as defined in the Building By-law, the area of the walls exceeding 152 mm, but to a maximum exclusion of 152 mm thickness, except that this clause shall not apply to walls in existence prior to March 14, 2000."

56. By-laws No. 3865 and 6475 are each amended in Section 5.3.3 by deleting the period from the end of the existing text and substituting it with a semi-colon and by adding the following:

" - where exterior walls greater than 152 mm in thickness have been recommended by a Building Envelope Professional as defined in the Building By-law, the area of the walls exceeding 152 mm, but to a maximum exclusion of 152 mm thickness, except that this clause shall not apply to walls in existence prior to March 14, 2000."

57. By-law No. 7879 is amended in Section 5.4 by deleting the period from the end of clause (f) and substituting it with a semi-colon and by adding the following clause:

"(g) where exterior walls greater than 152 mm in thickness have been recommended by a Building Envelope Professional as defined in the Building By-law, the area of the walls exceeding 152 mm, but to a maximum exclusion of 152 mm thickness, except that this clause shall not apply to walls in existence prior to March 14, 2000."

58. By-law No. 8131 is amended in Section 5.4 by deleting the period from the end of clause (j) and substituting it with a semi-colon and by adding the following clause:

"(k) where exterior walls greater than 152 mm in thickness have been recommended by a Building Envelope Professional as defined in the Building By-law, the area of the walls exceeding 152 mm, but to a maximum exclusion of 152 mm thickness, except that this clause shall not apply to walls in existence prior to March 14, 2000."

59. By-law No. 6169 is amended in Section 6 by adding the following section:

"6.1 Where exterior walls greater than 152 mm in thickness have been recommended by a Building Envelope Professional as defined in the

Building By-law, the area of the walls exceeding 152 mm, but to a maximum exclusion of 152 mm thickness, shall be excluded in the computation of floor space ratio, except that this section shall not apply to walls in existence prior to March 14, 2000."

60. By-law No. 7679 is amended in Section 6.3 by deleting the period from the end of clause (d) and substituting it with a semi-colon and by adding the following clause:

"(e) where exterior walls greater than 152 mm in thickness have been recommended by a Building Envelope Professional as defined in the Building By-law, the area of the walls exceeding 152 mm, but to a maximum exclusion of 152 mm thickness, except that this clause shall not apply to walls in existence prior to March 14, 2000."

61. By-law No. 7317 is amended in Section 6.3 by deleting the period from the end of clause (f) and substituting it with a semi-colon and by adding the following clause:

"(g) where exterior walls greater than 152 mm in thickness have been recommended by a Building Envelope Professional as defined in the Building By-law, the area of the walls exceeding 152 mm, but to a maximum exclusion of 152 mm thickness, except that this clause shall not apply to walls in existence prior to March 14, 2000."

62. By-laws No. 7156, 7200, and 7232 are each amended in Section 6.3 by deleting the period from the end of clause (g) and substituting it with a semi-colon and by adding the following clause:

"(h) where exterior walls greater than 152 mm in thickness have been recommended by a Building Envelope Professional as defined in the Building By-law, the area of the walls exceeding 152 mm, but to a maximum exclusion of 152 mm thickness, except that this clause shall not apply to walls in existence prior to March 14, 2000."

63. By-law No. 7461 is amended in Section 6.3 of Schedule B by deleting the period from the end of clause (h) and substituting it with a semi-colon and by adding the following clause:

"(i) where exterior walls greater than 152 mm in thickness have been recommended by a Building Envelope Professional as defined in the Building By-law, the area of the walls exceeding 152 mm, but to a maximum exclusion of 152 mm thickness, except that this clause shall not apply to walls in existence prior to March 14, 2000."

64. By-law No. 7248 is amended in Section 6.3 by deleting the period from the end of clause (i) and substituting it with a semi-colon and by adding the following clause:

"(j) where exterior walls greater than 152 mm in thickness have been recommended by a Building Envelope Professional as defined in the Building By-law, the area of the walls exceeding 152 mm, but to a maximum exclusion of 152 mm thickness, except that this clause shall not apply to walls in existence prior to March 14, 2000."

65. By-law No. 6744 is amended in Section 6.3 by deleting the period from the end of clause (j) and substituting it with a semi-colon and by adding the following clause:

"(k) where exterior walls greater than 152 mm in thickness have been recommended by a Building Envelope Professional as defined in the Building By-law, the area of the walls exceeding 152 mm, but to a maximum exclusion of 152 mm thickness, except that this clause shall not apply to walls in existence prior to March 14, 2000."

66. By-laws No. 6747 and 7204 are each amended in Section 7.3 of Schedule B, by deleting the period from the end of clause (f) and substituting it with a semi-colon and by adding the following clause:

"(g) where exterior walls greater than 152 mm in thickness have been recommended by a Building Envelope Professional as defined in the Building By-law, the area of the walls exceeding 152 mm, but to a maximum exclusion of 152 mm thickness, except that this clause shall not apply to walls in existence prior to March 14, 2000."

67. By-law No. 6757 is amended in Section 7.3 by deleting the period from the end of clause (g) and substituting it with a semi-colon and by adding the following clause:

"(h) where exterior walls greater than 152 mm in thickness have been recommended by a Building Envelope Professional as defined in the Building By-law, the area of the walls exceeding 152 mm, but to a maximum exclusion of 152 mm thickness, except that this clause shall not apply to walls in existence prior to March 14, 2000."

68. By-law No. 6254 is amended in Section 8 by deleting the period from the end of the second clause (a), which clause ends with the word "computation", and substituting a semi-colon and by inserting the following clause:

"(b) where exterior walls greater than 152 mm in thickness have been recommended by a Building Envelope Professional as defined in the Building By-law, the area of the walls exceeding 152 mm, but to a maximum exclusion of 152 mm thickness, except that this clause shall not apply to walls in existence prior to March 14, 2000;"

69.

This By-law comes into force and takes effect on the date of its passing.

DONE AND PASSED in open Council this 14th day of March , 2000.

(Signed) Philip W. Owen  
Mayor

(Signed) Ulli S. Watkiss  
City Clerk

"I hereby certify that the foregoing is a correct copy of a By-law passed by the Council of the City of Vancouver on the 14th day of March 2000, and numbered 8169.

CITY CLERK"



CITY OF VANCOUVER  
SPECIAL COUNCIL MEETING MINUTES  
NOVEMBER 20, 2003

A Special Meeting of the Council of the City of Vancouver was held on Thursday, November 20, 2003, at 7:30 p.m., in the Council Chamber, Third Floor, City Hall, for the purpose of holding a Public Hearing to consider proposed amendments to the Zoning and Development By-law, Official Development Plans, Sign By-law and to designate property as protected heritage property and to enter into a Heritage Revitalization Agreement.

**PRESENT:** Mayor Larry Campbell  
Councillor David Cadman  
Councillor Peter Ladner  
Councillor Raymond Louie  
Councillor Tim Louis  
Councillor Anne Roberts  
Councillor Tim Stevenson  
\*Councillor Sam Sullivan  
Councillor Ellen Woodsworth

**ABSENT:** Councillor Fred Bass (Leave of Absence - Civic Business)  
Councillor Jim Green (Civic Business)

**CITY CLERK'S OFFICE:** Laura Kazakoff, Meeting Coordinator

\*Denotes absence for a portion of the meeting.

**COMMITTEE OF THE WHOLE**

MOVED by Councillor Louis  
SECONDED by Councillor Cadman

THAT this Council resolve itself into Committee of the Whole, Mayor Campbell in the Chair, to consider proposed amendments to the Zoning and Development By-law, Official Development Plans, Sign By-law, to designate property as protected heritage property and to enter into a Heritage Revitalization Agreement.

CARRIED UNANIMOUSLY

**1. Text Amendment: Zoning and Development By-law, CD-1s, and Official Development Plans**

An application by the Director of Current Planning was considered as follows:

Summary: Housekeeping amendments to the Zoning and Development By-law, including CD-1s and Official Development Plans.

The Director of Current Planning recommended approval.

**Staff Comments**

Dave Thomsett, Senior Planner, Rezoning Centre, was present to respond to questions.

#### **Summary of Correspondence**

No correspondence was received since the date the application was referred to Public Hearing.

#### **Speakers**

The Mayor called for speakers for and against the application and none were present.

#### **Council Decision**

MOVED by Councillor Louis

THAT the application by the Director of Current Planning to amend the Zoning & Development By-law, CD-1 By-laws and Official Development Plans generally as set out in Appendices A & B of the Policy Report "Miscellaneous Text Amendments: Zoning and Development By-law, CD-1 By-laws, and Official Development Plans, Zoning and Development Fee By-law and Policies and Guidelines" dated September 23, 2003, be approved.

CARRIED UNANIMOUSLY  
(Councillor Sullivan absent for the vote)

**BY-LAWS**

MOVED by Councillor Cadman  
SECONDED by Councillor Louie

THAT Council, except for those members excused as noted in the agenda, enact the by-laws listed on the agenda for this meeting as numbers 1 to 11 inclusive, and authorize the Mayor and City Clerk to sign and seal the enacted by-laws.

CARRIED UNANIMOUSLY

1. A By-law to amend Zoning and Development By-law No. 3575 (re miscellaneous text amendments) (By-law No. 8758)
2. A By-law to amend By-law Nos. 6180, 6320, and 8587 which amended Zoning and Development By-law No. 3575 by rezoning certain areas to CD-1 (By-law No. 8759)
3. A By-law to amend miscellaneous CD-1 By-laws (re miscellaneous text and residential storage amendments) (By-law 8760)

(Councillors Bass, Green and Sullivan excused from voting)

4. A By-law to amend Zoning and Development By-law No. 3575 (re miscellaneous text and residential storage amendments) (By-law 8761)

(Councillors Bass, Green and Sullivan excused from voting)

5. A By-law to amend Downtown District Official Development Plan By-law No. 4912, Downtown-Eastside/Oppenheimer District Official Development Plan By-law No. 5532, and Southeast Granville Slopes Official Development Plan By-law No. 5752 (By-law 8762)

(Councillors Bass, Green and Sullivan excused from voting)

6. A By-law to amend Solid Waste and Recycling By-law No. 8417 to regulate certain 2004 utility fees and miscellaneous amendments (By-law 8763)

7. A By-law to amend Water Works By-law No. 4848 (2004 Fees and miscellaneous amendments) (By-law 8764)

8. A By-law to authorize the borrowing of certain sums of money from January 8, 2004 to January 7, 2005 pending the collection of real property taxes (By-law No. 8765)

9. A By-law to amend By-law No. 8093, being the Sewer and Watercourse By-law (Establishment of 2004 Sewer Use and Connection Rates) (By-law No. 8766)

10. A By-law to amend License By-law No. 4450 re 2004 marina operator fee increases

(By-law No. 8767)

11. A By-law to amend Impounding By-law No. 3519 (2004 Charges re Towing Service Contract) (By-law 8768)