

City of Vancouver *Zoning and Development By-law*

Community Services, 453 W. 12th Ave Vancouver, BC V5Y 1V4 ☎ 604.873.7344 fax 873.7060
planning@city.vancouver.bc.ca

CD-1 (3A)

2218-2256 East 41st Ave.

5826-5980 Nanaimo St.

5706-5996 Stirling St.

By-law No. 3656

(Being a By-law to Amend By-law 3575, being the Zoning and Development By-law)

Effective October 1, 1957

BY-LAW NO. 3656

A By-law to amend By-law No. 3575 being,
the Zoning and Development By-law.

THE COUNCIL OF THE CITY OF VANCOUVER in open meeting assembled enacts as follows:

1. The Plan attached to and forming an integral part of By-law No. 3575 and designated as the "Zoning District Plan" and marked as Schedule "D" to said By-law is hereby amended according to the plan marginally numbered Z46A-43B annexed to this By-law and marked as Schedule "D" hereto, and in accordance with the explanatory legend, notations, references and boundaries designated, described, delimited, and specified in particularity shown upon said plan annexed hereto; and the various boundaries and districts shown upon the plan hereto annexed respectively are an amendment of and in substitution for the respective districts, designated and marked on said Schedule "D" of said By-law No. 3575 insofar as the same are changed, modified or varied thereby, and the said Schedule "D" annexed to said By-law No. 3575 shall be deemed to be and is hereby declared to be amended accordingly and the said Schedule "D" attached to this By-law is hereby declared to be and shall form an integral part of said plan marked as Schedule "D" to said By-law No. 3575, as if originally incorporated therein, and shall be interpreted accordingly.
2. This By-law shall come into force and take effect on and after the date of the final passing hereof.


DONE AND PASSED in open Council this 1st day of October, 1957.

Signed as per copy in binder
MAYOR


Signed as per copy in binder
CITY CLERK

This By-law received:
1st reading - October 1, 1957
2nd " - October 1, 1957
3rd " - October 1, 1957

Signed as per copy in binder
City Clerk

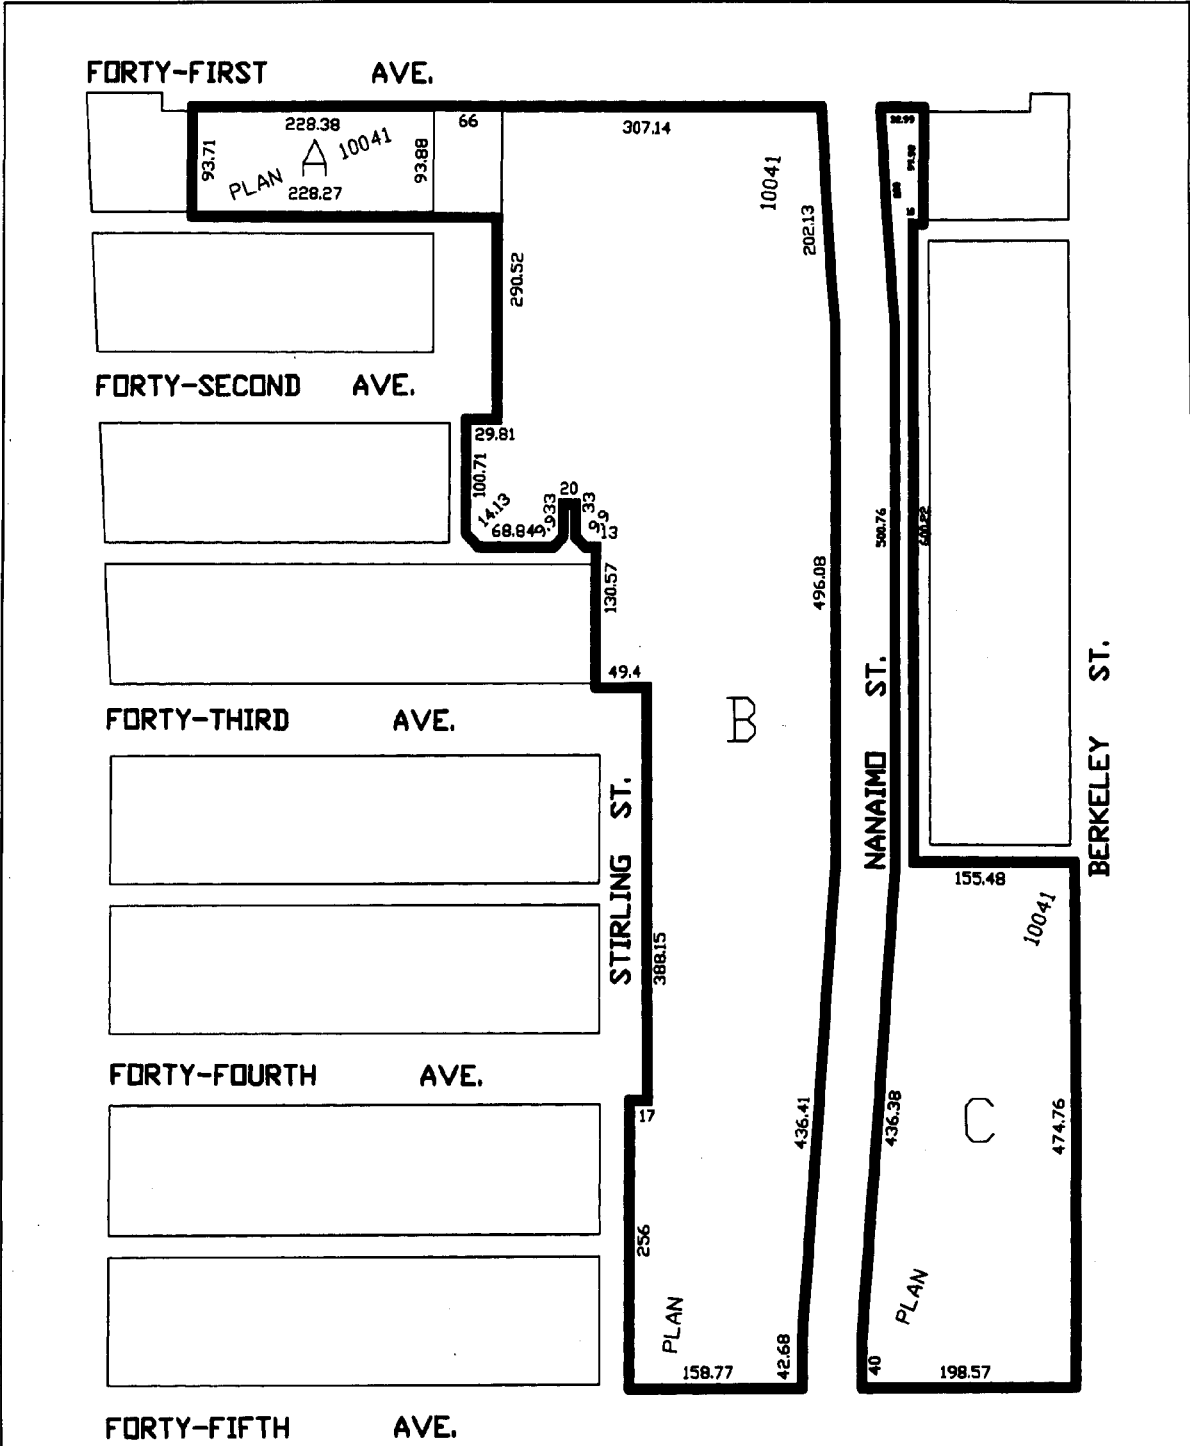

The property outlined in black (■) was rezoned:
 From **RS-1 & C-1** to **CD-1** by By-law No. 3256

CD-1 (3A) 2218-2256 E. 41st/5826-5980 Nanaimo/5706-5996 Stirling City of Vancouver Planning Department	date prepared: Apr. 1994 sectional(s): T-19,20	
	scale: 1:2000	

cd-1s.pml

