



City of Vancouver *Zoning and Development By-law*

Planning, Urban Design and Sustainability Department

453 West 12th Avenue, Vancouver, BC V5Y 1V4 | tel: 3-1-1, outside Vancouver 604.873.7000 | fax: 604.873.7100
website: vancouver.ca | email: planning@vancouver.ca | app: VanConnect

CD-1 (694)

371 West 2nd Avenue

By-law No. 12073

(Being a By-law to Amend By-law 3575, being the Zoning and Development By-law)

Effective April 17, 2018

1 Zoning District Plan Amendment

This By-law amends the Zoning District Plan attached as Schedule D to By-law No. 3575, and amends the boundaries and districts shown on it, according to the amendments, substitutions, explanatory legends, notations, and references shown on the plan marginally numbered Z-717 (a) attached as Schedule A to this By-law and incorporates Schedule A into Schedule D of By-law No. 3575.

2 Uses

2.1 The description of the area shown within the heavy black outline on Schedule A is CD-1 (694).

2.2 Subject to Council approval of the form of development, to all conditions, guidelines and policies adopted by Council, and to the conditions set out in this By-law or in a development permit, the only uses permitted within CD-1 (694), and the only uses for which the Director of Planning or Development Permit Board will issue development permits are:

- (a) Dwelling Uses, limited to Multiple Dwelling and Dwelling Units in conjunction with any use listed in this section 2.2;
- (b) Institutional Uses, limited to Child Day Care Facility, Social Service Centre, and Community Care Facility – Class B;
- (c) Cultural and Recreational Uses, limited to Arts and Culture Indoor Event, and Fitness Centre;
- (d) Manufacturing Uses, limited to Bakery Products Manufacturing, Clothing Manufacturing, Dairy Products Manufacturing, Food or Beverage Products Manufacturing - Class B, Furniture or Fixtures Manufacturing, Ice Manufacturing, Jewellery Manufacturing, Leather Products Manufacturing, Miscellaneous Products Manufacturing, Printing or Publishing, Software Manufacturing, Textiles or Knit Goods Manufacturing, and Wood Products Manufacturing - Class B;
- (e) Office Uses;
- (f) Retail Uses, limited to Furniture or Appliance Store, Public Bike Share, and Retail Store;
- (g) Service Uses, limited to Animal Clinic, Barber Shop or Beauty Salon, Beauty and Wellness Centre, Catering Establishment, Laundromat or Dry Cleaning Establishment, Neighbourhood Public House, Photofinishing or Photography; Laboratory, Photofinishing or Photography Studio, and Print Shop, Repair Shop – Class B, Restaurant – Class 1, School – Arts or Self-Improvement, and School - Business; and
- (h) Accessory Uses customarily ancillary to the uses listed in this section 2.2.

3 Conditions of use

3.1 Dwelling units are in an “intermediate zone” as defined in the Noise Control By-law, and, as a result, are subject to the noise levels permitted in industrial and downtown districts.

3.2 The design and layout of at least 25% of the dwelling units must:

- (a) be suitable for family housing;
- (b) include two or more bedrooms; and
- (c) comply with Council’s “High-Density Housing for Families with Children Guidelines”.

4 Floor area and density

4.1 The total floor area for all uses combined must not exceed 9,134 m².

4.2 Computation of floor area must include:

- (a) all floors having a minimum ceiling height of 1.2 m, including earthen floor, both above and below ground, measured to the extreme outer limits of the building;
- (b) stairways, fire escapes, elevator shafts, and other features which the Director of Planning considers similar, measured by their gross cross-sectional areas, and included in the measurements for each floor at which they are located; and

- (c) in the case of dwelling uses and live-work use, if the distance from a floor to the floor above, or in the absence of a floor above, to the top of the roof rafters or deck exceeds 4.3 m, an additional amount equal to the area of the floor area below the excess height, except for additional amounts that represent undeveloped floor areas beneath roof elements, which the Director of Planning considers to be for decorative purposes, and to which there is no means of access other than a hatch, residential lobbies, and mechanical penthouses.

4.3 Computation of floor area must exclude:

- (a) open residential balconies or sundecks, entry alcoves and any other appurtenances which, in the opinion of the Director of Planning, are similar to the foregoing, except that the total area of all exclusions must not exceed 8% of the residential floor area being provided;
- (b) patios and roof gardens, if the Director of Planning first approves the design of sunroofs and walls;
- (c) where floors are used for off-street parking and loading, the taking on or discharging of passengers, bicycle storage, heating and mechanical equipment, or uses which in the opinion of the Director of Planning are similar to the foregoing, those floors or portions thereof so used, which are at or below base surface, except that the Director of Planning may also permit the exclusion of such floors or portions of floors that are located above base surface in a flood plain area; and the maximum exclusion for a parking space must not exceed 7.3 m in length;
- (d) undeveloped floor area located above the highest storey or half-storey with a ceiling height of less than 1.2 m, and to which there is no permanent means of access other than a hatch;
- (e) all residential storage area above or below base surface, except that if the residential storage area above base surface exceeds 3.7 m² for a dwelling unit, there is to be no exclusion for any of the residential storage area above base surface for that unit; and
- (f) amenity areas, including day care facilities, recreation facilities, and meeting rooms, except that the exclusion must not exceed 1 000 m².

4.4 Computation of floor area may exclude, at the discretion of the Director of Planning or Development Permit Board:

- (a) enclosed residential balconies, if the Director of Planning or Development Permit Board first considers all applicable policies and guidelines adopted by Council, and approves the design of any balcony enclosure, except that:
 - (i) the total area of all open and enclosed balcony or sundeck exclusions must not exceed 8% of the total residential floor area provided, and
 - (ii) enclosure of the excluded balcony floor area must not exceed 50%;
- (b) windows recessed into the building face to a depth of no more than 160 mm, except that the Director of Planning or Development Permit Board may allow a greater depth in cases where it improves building character;
- (c) unenclosed outdoor areas at grade level underneath building overhangs, if:
 - (i) the Director of Planning or Development Permit Board first considers all applicable policies and guidelines adopted by Council and approves the design of any overhangs, and
 - (ii) the area of all overhang exclusions does not exceed 1% of the residential floor area being provided;
- (d) features generally on the westerly facades of buildings to reduce solar gain, which may be in the form of french balconies and horizontal extensions; and
- (e) tool sheds, trellises and other garden structures, which support the use of intensive green roofs and urban agriculture, and, despite section 4.2(b), those portions of stairways and elevator enclosures which are at the roof level providing access to the garden areas.

4.5 The use of floor area excluded under section 4.3 or 4.4 must not include any use other than that which justified the exclusion.

5 Building height

The building height, measured from base surface to the top of the parapet must not exceed 37.54 m.

6 Horizontal angle of daylight

6.1 Each habitable room must have at least one window on an exterior wall of a building.

6.2 The location of each such exterior window must allow a plane or planes extending from the window and formed by an angle of 50 degrees, or two angles with a sum of 70 degrees, to encounter no obstruction over a distance of 24.0 m.

6.3 Measurement of the plane or planes referred to in section 6.2 must be horizontally from the centre of the bottom of each window.

6.4 If:

- (a) the Director of Planning or Development Permit Board, first considers all the applicable policies and guidelines adopted by Council; and
- (b) the minimum distance of unobstructed view is not less than 3.7 m; the Director of Planning or Development Permit Board may relax the horizontal angle of daylight requirement.

6.5 An obstruction referred to in section 6.2 means:

- (a) any part of the same building including permitted projections; or
- (b) the largest building permitted under the zoning on any site adjoining CD-1 (694).

6.6 A habitable room referred to in section 6.1 does not include:

- (a) a bathroom; or
- (b) a kitchen whose floor area is the lesser of:
 - (i) 10% or less of the total floor area of the dwelling unit, or
 - (ii) 9.3 m².

7 Parking, loading, and bicycle spaces

Any development or use of the site requires the provision and maintenance of off-street parking spaces, loading spaces, and bicycle spaces, in accordance with the Parking By-law.

8 Acoustics

A development permit application for dwelling uses must include an acoustical report prepared by a licensed professional acoustical engineer demonstrating that the noise levels in those portions of the dwelling units listed below will not exceed the noise levels expressed in decibels set opposite such portions of the dwelling units. For the purposes of this section the noise level is the A-weighted 24-hour equivalent (Leq24) sound level and will be defined simply as noise level in decibels.

Portions of dwelling units	Noise levels (Decibels)
Bedrooms	35
Living, dining, recreation rooms	40
Kitchen, bathrooms, hallways	45


9 Severability

A decision by a court that any part of this By-law is illegal, void, or unenforceable severs that part from this By-law, and is not to affect the balance of this By-law.

10 Force and effect

This By-law is to come into force and take effect on the date of its enactment.

ENACTED by Council this 17th day of April, 2018.

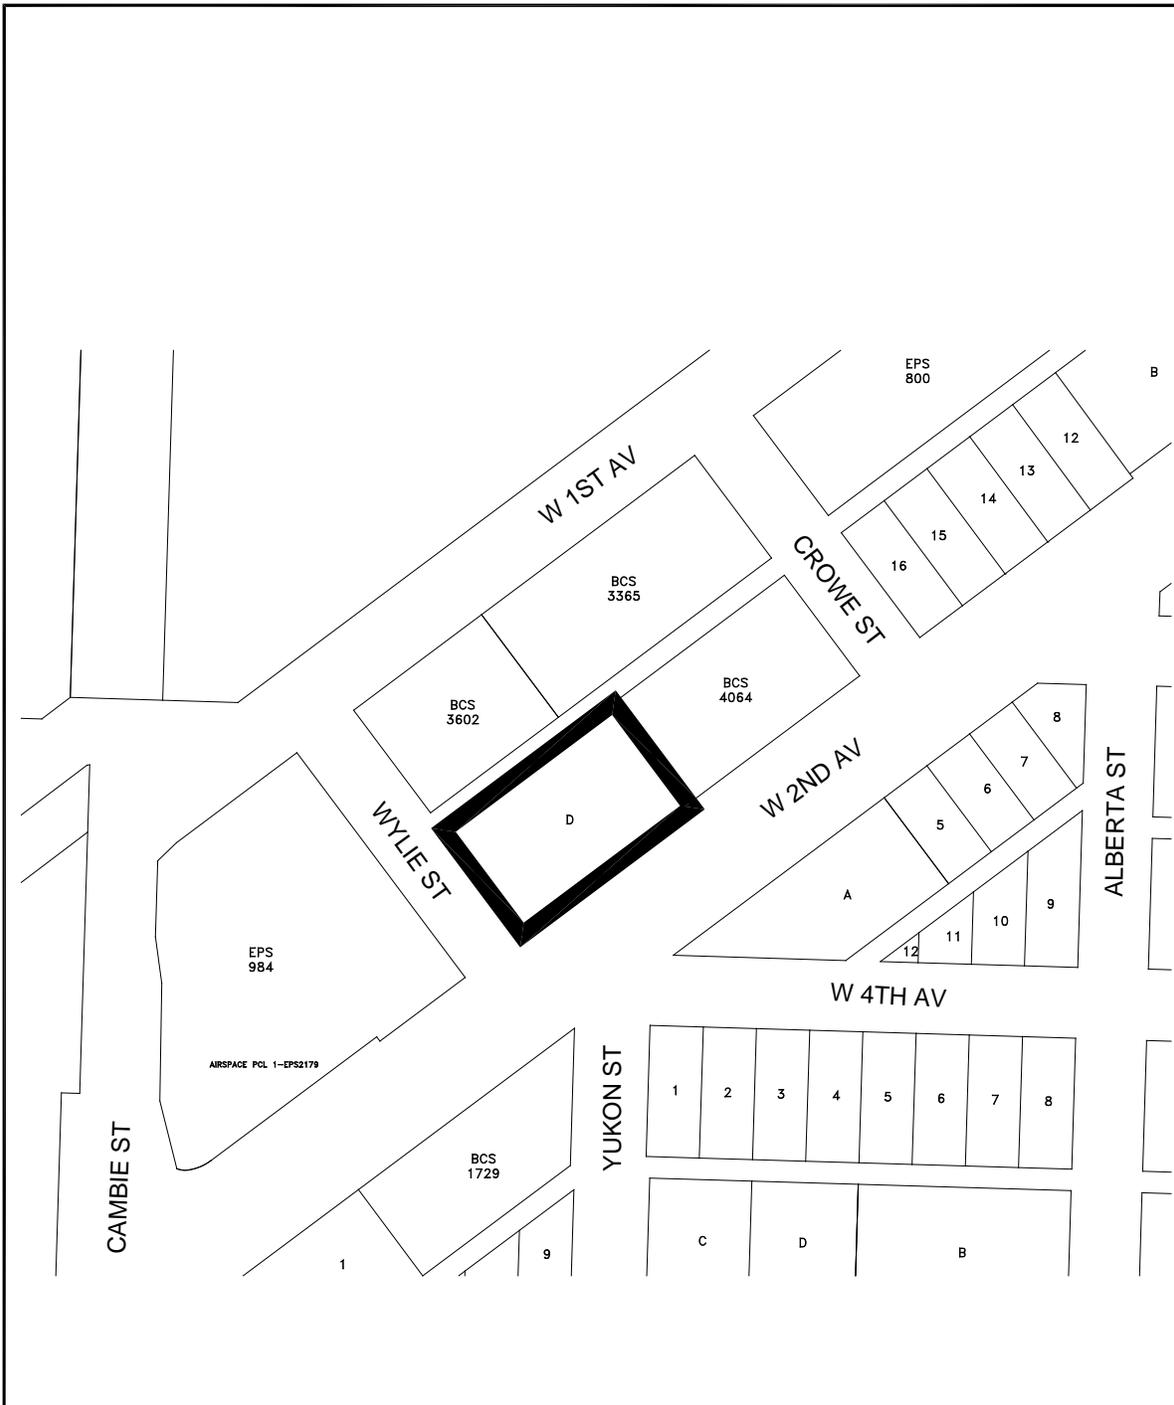

The property outlined in black () is rezoned:
 From **M-2** to **CD-1**

Z-717 (a)

RZ - 371 West 2nd Avenue

map: 1 of 1
 scale: NTS



City of Vancouver

date: Feb. 2017