



# **City of Vancouver** *Zoning and Development By-law*

Community Services, 453 W. 12th Ave Vancouver, BC V5Y 1V4 ☎ 604.873.7344 fax 873.7060  
planning@city.vancouver.bc.ca

## **CD-1 (7B)**

*2600 East 49th Ave.*

*6620-6680 Elliott St.*

*By-law No. 3869*

*(Being a By-law to Amend By-law 3575, being the Zoning and Development By-law)*

***Effective August 16, 1960***

BY-LAW No. 3869

A By-law to amend By-law No. 3575, being  
the Zoning and Development By-law

THE COUNCIL OF THE CITY OF VANCOUVER in open meeting assembled enacts as follows:

1. The Plan attached to and forming an Integral part of Bylaw No. 3575 and designated as the "Zoning District Plan" and marked as Schedule "D" to said By-law is hereby amended according to the plan marginally numbered Z60C and Z63A annexed to this By-law and marked as Schedule "D" hereto, and in accordance with the explanatory legend, notations, references and boundaries designated, described, delimited, and specified in particularity shown upon said plan annexed hereto; and the various boundaries and districts shown upon the plan hereto annexed respectively are an amendment of and in substitution for the respective districts, designated and marked on said Schedule "D" of said By-law No. 3575 insofar as the some are changed, modified or varied thereby, and the said Schedule "D" annexed to said By-law No. 3575, shall be deemed to be and is hereby declared to be amended accordingly and the said Schedule "D" attached to this By-law is hereby declared to be and shall form on integral part of said plan marked as Schedule "D" to said By-law No. 3575, as if originally incorporated therein, and shall be interpreted accordingly.
2. This By-law shall come into force and take effect on and after the date of the final passing hereof.

DONE AND PASSED in open Council this 16th day of August, 1960.

(Sgd) A. T. Alsbury \_\_\_\_\_

Mayor

(Seal)

(Sgd) D. H. Little \_\_\_\_\_

Deputy City Clerk


This By-law received:

1st reading - August 16, 1960  
2nd " - August 16, 1960  
3rd " - August 16, 1960

(Sgd) D.H. Little  
Deputy City Clerk.

"I hereby certify that the foregoing is a correct copy of a By-law duly passed by the Council of the City of Vancouver on the 16th day of August, 1960, and numbered 3869.

*Signed as per copy in binder*  
Deputy City Clerk"

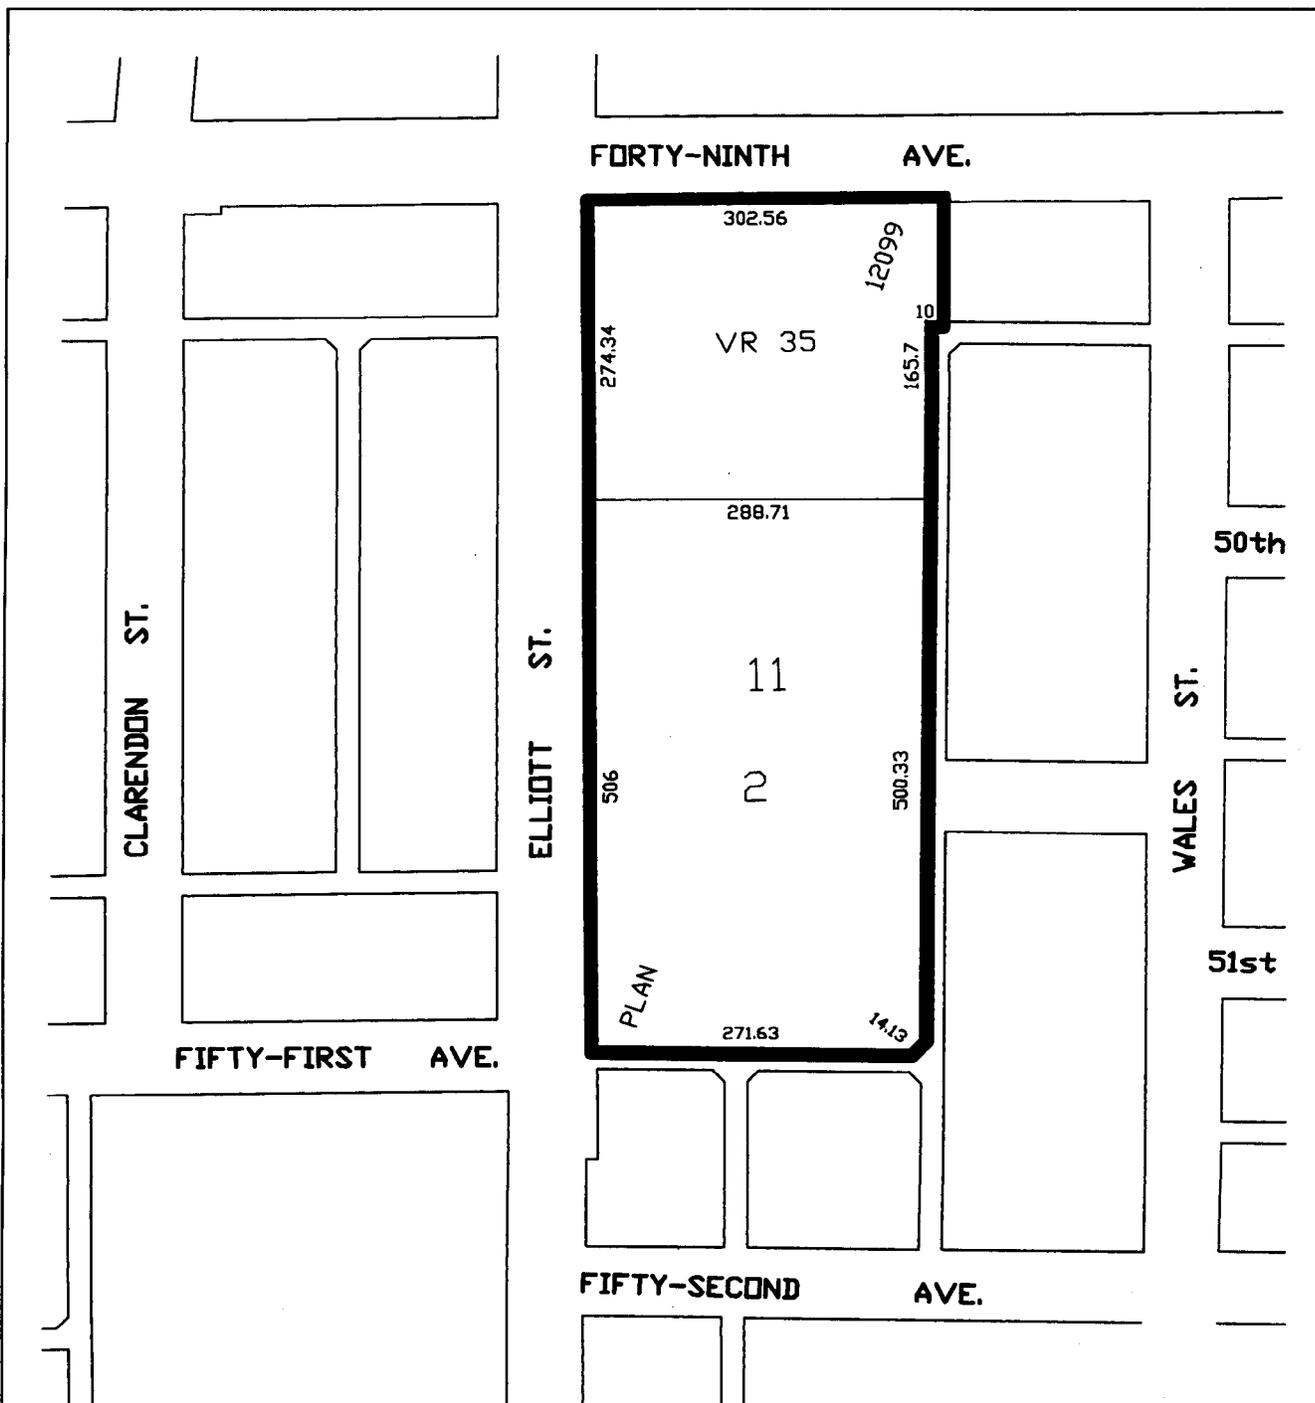

The property outlined in black (■) was rezoned:  
 From **RS-1** to **CD-1** by By-law No. 3869

**CD-1 (7B) 2600 East 49th / 6620-6680 Elliott St.**

date prepared: Apr. 1994  
 sectional(s): U-21,22  
 scale: 1:2000

**City of Vancouver Planning Department**



cd-1s.pms

