



**City of Vancouver** *Zoning and Development By-law*  
Community Services, 453 W. 12th Ave Vancouver, BC V5Y 1V4 ☎ 604.873.7344 fax 873.7060  
[planning@city.vancouver.bc.ca](mailto:planning@city.vancouver.bc.ca)

## **CD-1 (376)**

*3062-3188 West 41st Avenue*

*By-law No. 7834*

*(Being a By-law to Amend By-law 3575, being the Zoning and Development By-law)*

**Effective January 6, 1998**

*(Amended up to and including By-law No. 8760, dated December 9, 2003)*

**1** *[Section 1 is not reprinted here. It contains a Standard clause amending Schedule D (Zoning District Plan) to reflect this rezoning to CD-1.]*

**2** **Uses**

The area shown included within the heavy black outline on Schedule “A” shall be more particularly described as CD-1 (376), and the only uses permitted within the outlined area, subject to such conditions as Council may be resolution prescribe, and the only uses for which development permits will be issued are:

- (a) Multiple Dwelling containing a maximum of 58 dwelling units, of which at least 21 units have direct exterior access from a floor level which is within 0.5 m of finished grade, and
- (b) Accessory Uses customarily ancillary to the above use.

**3** **Floor Space Ratio**

**3.1** The floor space ratio must not exceed 1.25. For the purpose of computing floor space ratio, the site is all parcels covered by this By-law, and is deemed to be 4 917 m<sup>2</sup>, being the site size at time of application for rezoning, prior to any dedications.

**3.2** The following will be included in the computation of floor space ratio:

- (a) all floors having a minimum ceiling height of 1.2 m, including earthen floor, both above and below ground level, to be measured to the extreme outer limits of the building; and
- (b) stairways, fire escapes, elevator shafts and other features which the Director of Planning considers similar, to be measured by their gross cross-sectional areas and included in the measurements for each floor at which they are located.

**3.3** The following will be excluded in the computation of floor space ratio:

- (a) open residential balconies or sundecks, and any other appurtenances which, in the opinion of the Director of Planning, are similar to the foregoing;
- (b) patios and roof gardens for residential purposes only, provided that the Director of Planning first approves the design of sunroofs and walls;
- (c) where floors are used for off-street parking and loading, bicycle storage, heating and mechanical equipment, or uses which in the opinion of the Director of Planning are similar to the foregoing, those floors or portions thereof so used which:
  - (i) are at or below the base surface, provided that the maximum exclusion for a parking space does not exceed 7.3 m in length; or
  - (ii) are above the base surface and where developed as off-street parking are located in an accessory building situated in the rear yard, provided that the maximum exclusion for a parking space shall not exceed 7.3 m in length.
- (d) amenity areas, including caretaker’s suite, day care facilities, recreation facilities, and meeting rooms, to a maximum total of 10 percent of the total building floor area;
- (e) areas of undeveloped floors which are located:
  - (i) above the highest storey or half-storey and to which there is no permanent means of access other than a hatch; or
  - (ii) adjacent to a storey or half-storey with a ceiling height of less than 1.2 m;
- (f) all residential storage space above or below base surface, except that if the residential storage space above base surface exceeds 3.7 m<sup>2</sup> per dwelling unit, there will be no exclusion for any of the residential storage space above base surface for that unit; [8760; 03 12 09] and
- (g) a maximum of one enclosed balcony in any unit oriented toward 41st Avenue, provided the balcony is enclosed in accordance with all applicable policies and guidelines adopted by Council;

*Note: Information included in square brackets [ ] identifies the by-law numbers and dates for the amendments to By-law No. 7834 or provides an explanatory note.*

- (h) where exterior walls greater than 152 mm in thickness have been recommended by a Building Envelope Professional as defined in the Building By-law, the area of the walls exceeding 152 mm, but to a maximum exclusion of 152 mm thickness, except that this clause shall not apply to walls in existence prior to March 14, 2000. [8169; 00 03 14]

**4 Height**

The maximum building height, measured above the base surface is 12 m.

**5 Setbacks**

The minimum setback of a building

- (a) from the south (rear) property boundary is 8.5 m,
- (b) from the north (front) property boundary is 3.0 m,
- (c) from the east property boundary is 2.1 m, and
- (d) from the west property boundary is 6.1 m.

**6 Off-Street Parking and Loading**

Off-street parking and loading must be provided, developed and maintained in accordance with the applicable provisions of the Parking By-law, except that a minimum of 82 off-street parking spaces must be provided.

**7 Acoustics**


All development permit applications require evidence in the form of a report and recommendations prepared by a person trained in acoustics and current techniques of noise measurement demonstrating that the noise levels in those portions of the dwelling units listed below will not exceed the noise level set opposite such portions. For the purposes of this section the noise level is the A-weighted 24-hour equivalent (Leq) sound level and will be defined simply as noise level in decibels.

<b>Portions of Dwelling Units</b>	<b>Noise Level (Decibels)</b>
bedrooms	35
living, dining, recreation rooms	40
kitchen, bathrooms, hallways	45

[7874; 98 04 21]

- 8** *[Section 8 is not reprinted here. It contains a standard clause including the Mayor and City Clerk's signatures to pass the by-law and to certify the by-law number and date of enactment.]*

BY-LAW No. 7834 BEING A BY-LAW TO AMEND BY-LAW No. 3575  
BEING THE ZONING & DEVELOPMENT BY-LAW

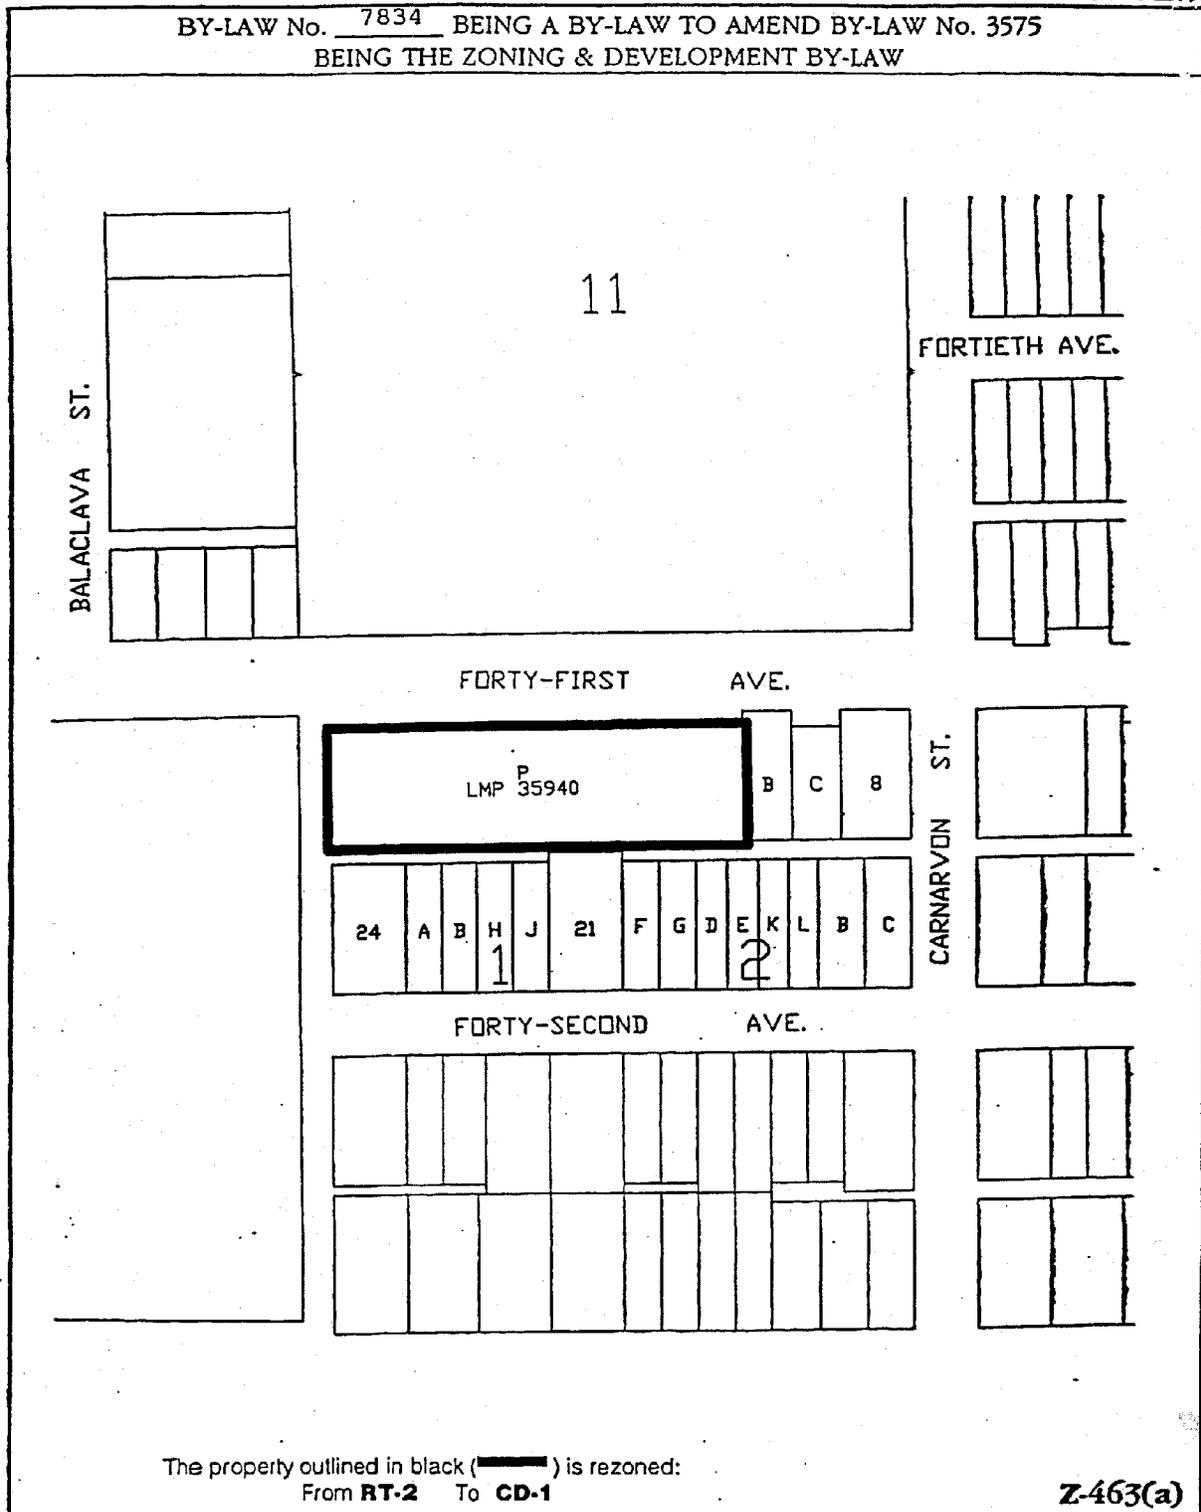

The property outlined in black (  ) is rezoned:  
From **RT-2** To **CD-1**

**Z-463(a)**

**RZ 3062 - 3188 W. 41st Ave.**

map: 1 of 1

**City of Vancouver Planning Department**

scale: 1:2000



