



# **City of Vancouver** *Zoning and Development By-law*

Community Services, 453 W. 12th Ave Vancouver, BC V5Y 1V4 ☎ 604.873.7344 fax 604.873.7060  
[planning@vancouver.ca](mailto:planning@vancouver.ca)

## CD-1 (451)


*5455 Fraser Street (Mountain View Cemetery)*

*By-law No. 9289*

*(Being a By-law to Amend By-law 3575, being the Zoning and Development By-law)*

*Effective May 16, 2006*

- 1 *[Section 1 is not reprinted here. It contains a standard clause amending Schedule D (Zoning District Plan) to reflect this rezoning to CD-1.]*
- 2 Uses
- 2.1 The description of the area shown within the heavy black outline on Schedule A is CD-1 (451).
- 2.2 Subject to Council approval of the form of development except for development existing at the date of this By-law, to all conditions, guidelines and policies adopted by Council, and to the conditions set out in this By-law or in a development permit, the only uses permitted within CD-1 (451) and the only uses for which the Director of Planning or Development Permit Board will issue development permits are:
- (a) Cemetery Use including Columbaria and Mausolea;
  - (b) Hall Use;
  - (c) Customer Service Centre;
  - (d) Operations Centre; and
  - (e) Accessory Use customarily ancillary to any of the uses permitted by this section 2.
- 3 Density  
The gross floor area must not exceed:
- (a) 425 m<sup>2</sup> for the hall;
  - (b) 575 m<sup>2</sup> for the customer service centre; or
  - (c) 575 m<sup>2</sup> the for the operations centre.
- 4 Height  
The height must not exceed:
- (a) 11.0 m for the hall;
  - (b) 8.5 m for the customer service centre; or
  - (c) 8.5 m for the operations centre.
- 5 Parking  
The Director of Planning, on advice from the City Engineer, is to determine parking requirements for each phase of development, and such requirements are to be a condition of the development permit for each phase.
- 6 Severability  
A decision by a court that any part of this By-law is illegal, void, or unenforceable severs that part from this By-law, and is not to affect the balance of this By-law.
- 7 *[Section 7 is not reprinted here. It contains a standard clause including the Mayor and City Clerk's signature to pass the by-law and certify the by-law number and date of enactment.]*

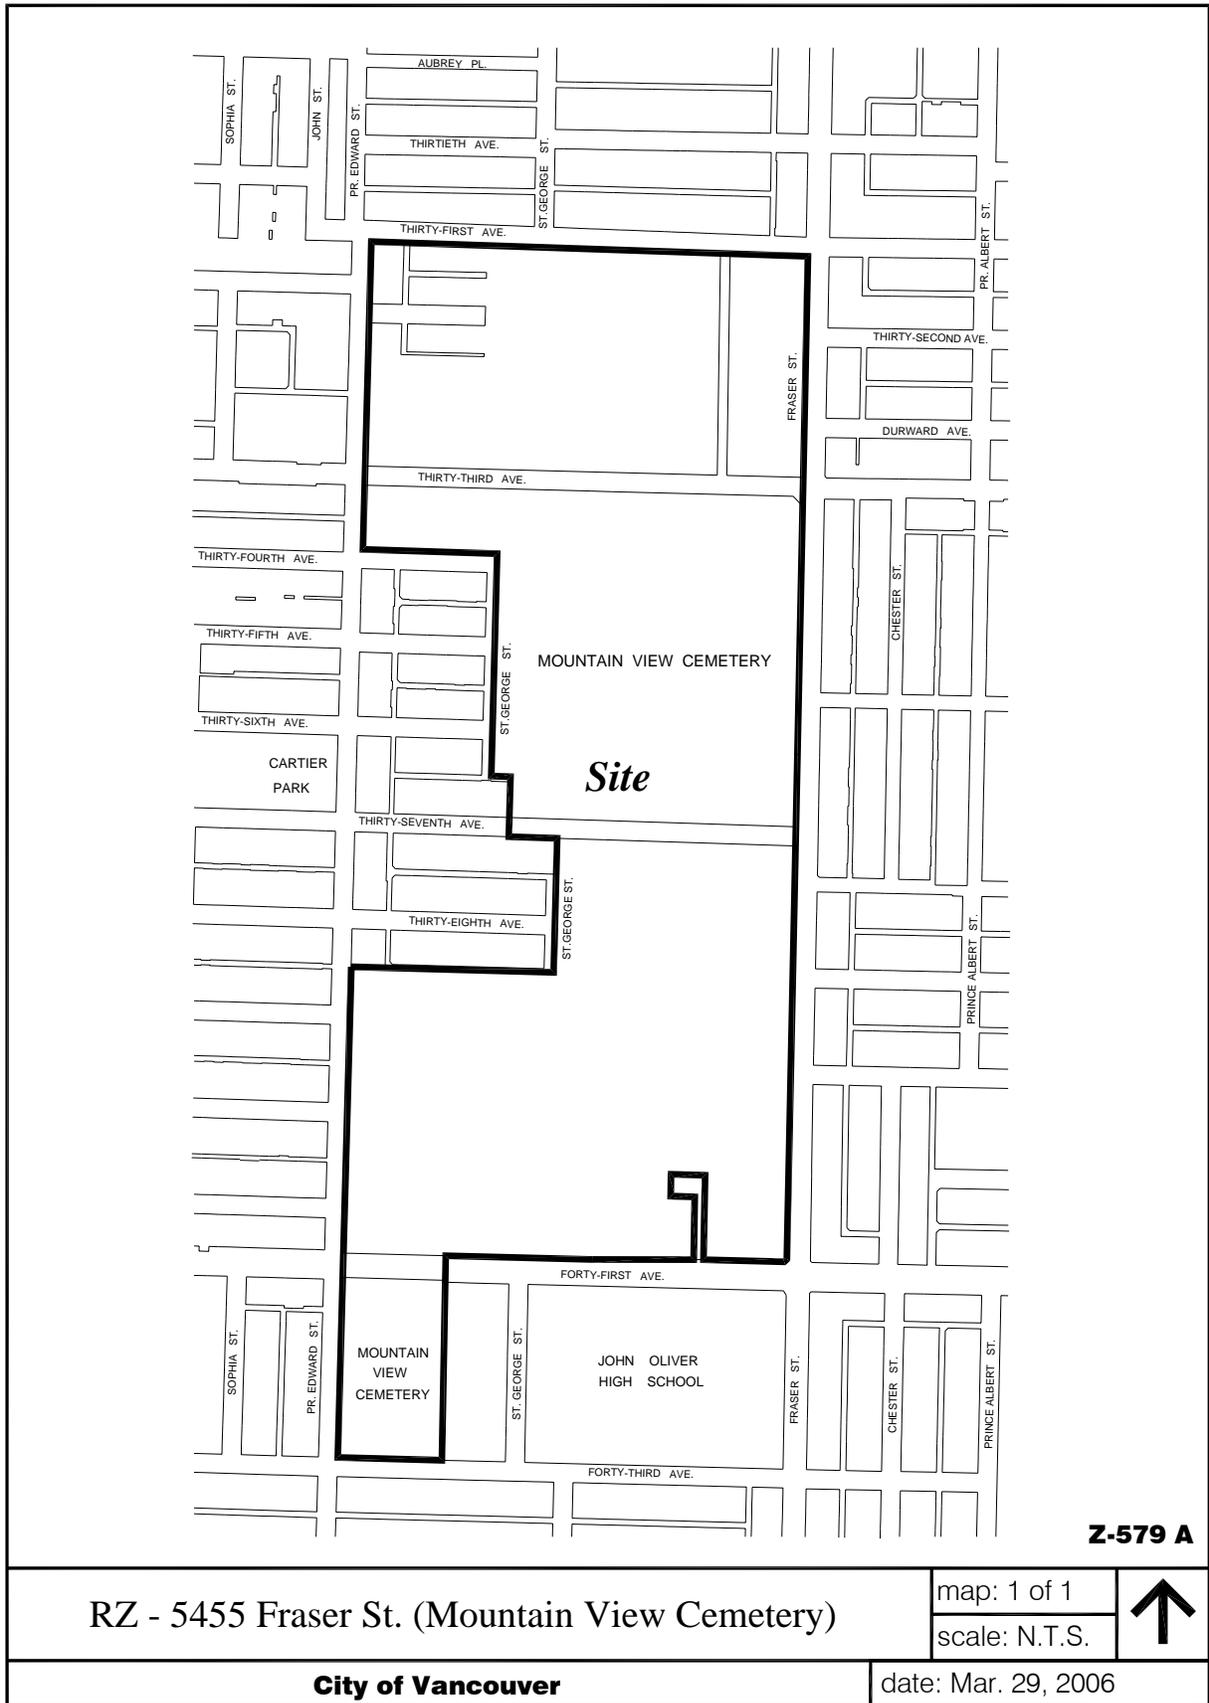

RZ - 5455 Fraser St. (Mountain View Cemetery)

map: 1 of 1

scale: N.T.S.



**City of Vancouver**

date: Mar. 29, 2006