



City of Vancouver *Zoning and Development By-law*

Community Services, 453 W. 12th Ave Vancouver, BC V5Y 1V4 ☎ 604.873.7344 fax 873.7060

planning@city.vancouver.bc.ca

CD-1 (113)

3500-3550 Adanac Street

800 Cassiar Street

By-law No. 4940

(Being a By-law to Amend By-law 3575, being the Zoning and Development By-law)

Effective February 10, 1976

(Amended up to and including By-law No. 8169, dated March 14, 2000)

Plan Referred to on File in City Clerk's Office

BY-LAW NO. 4940

A By-law to amend By-law No. 3575, being
the Zoning and Development By-law.

THE COUNCIL OF THE CITY OF VANCOUVER in open meeting assembled enacts as follows:

- 1 The plan attached to and forming an integral part of By-law No. 3575 and designated as the "Zoning District Plan" and marked as Schedule "D" to said By-law is hereby amended according to the plan marginally numbered Z-169B annexed to this By-law and marked as Schedule "D" hereto, and in accordance with the explanatory legend, notations, references and boundaries designated, described, delimited and specified in particularity shown upon said plan annexed hereto; and the various boundaries and districts shown upon the plan hereto annexed respectively are an amendment of and in substitution for the respective districts, designated and marked on said Schedule "D" of said By-law No. 3575 insofar as the same are changed, modified or varied thereby, and the said Schedule "D" annexed to said By-law No. 3575 shall be deemed to be and is hereby declared to be amended accordingly, and the said Schedule "D" attached to this By-law is hereby declared to be and shall form an integral part of said plan marked as Schedule "D" to said By-law No. 3575, as if originally incorporated therein, and shall be interpreted accordingly.
- 2 The area shown outlined in black on the said plan is rezoned CD-1 and the only uses permitted within the said area and the only uses for which development permits will be issued are:
 - (a) apartment buildings;
 - (b) townhouses;
 - (c) duplexes and semi-detached dwellings,
 - (d) one-family dwellings;
 - (e) retail store catering to the day-to-day needs of residents of the local neighbourhood, gross floor area not to exceed 4,000 square feet;
 - (f) day care centre;
 - (g) local area activity centre, gross floor area not to exceed 6,500 square feet;
 - (h) elementary school;
 - (i) buildings or uses customarily ancillary to the above uses;subject to such conditions as Council may by resolution prescribe.
- 3 The floor space ratio shall not exceed 0.75. In computing the floor space ratio, all floors, whether earth floors or otherwise (with ceilings of more than four feet in height) of all buildings shall be included, both above and below ground, and measured to the extreme outer limits of the buildings.
 - 3.1 Where exterior walls greater than 152 mm in thickness have been recommended by a Building Envelope Professional as defined in the Building By-law, the area of the walls exceeding 152 mm, but to a maximum exclusion of 152 mm thickness, shall be excluded in the computation of floor space ratio, except that this section shall not apply to walls in existence prior to March 14, 2000. [8169; 00 03 14]

Note: Information included in square brackets [] identifies the by-law numbers and dates for the amendments to By-law No. 4940 or provides an explanatory note.

- 4 The number of dwelling units shall not exceed 25 units per acre.
- 5 (1) The height of one-family and two-family dwellings shall not exceed two storeys plus cellar.
(2) The height of the existing building is not to exceed two storeys plus basement and attic.
(3) A maximum of one-third of the dwelling units will be permitted in three-storey structures.
- 6 Site coverage, including buildings, vehicular areas and parking, is not to exceed 45 per cent.
- 7 For family housing, one and one-half parking spaces per unit are required. For senior citizens' housing financed or eligible for assistance under the Elderly Citizens' Housing Assistance Act, one parking space per six units is required.
- 8 This By-law shall come into force and take effect on and after the date of the passing hereof.


DONE AND PASSED in open Council this 10th day of February, 1976.

(Sgd.) A. Phillips
MAYOR

(Sgd.) D. H. Little
CITY CLERK

"I hereby certify that the foregoing is a correct copy of a By-law passed by the Council of the City of Vancouver on the 10th day of February, 1976, and numbered 4940.

CITY CLERK"

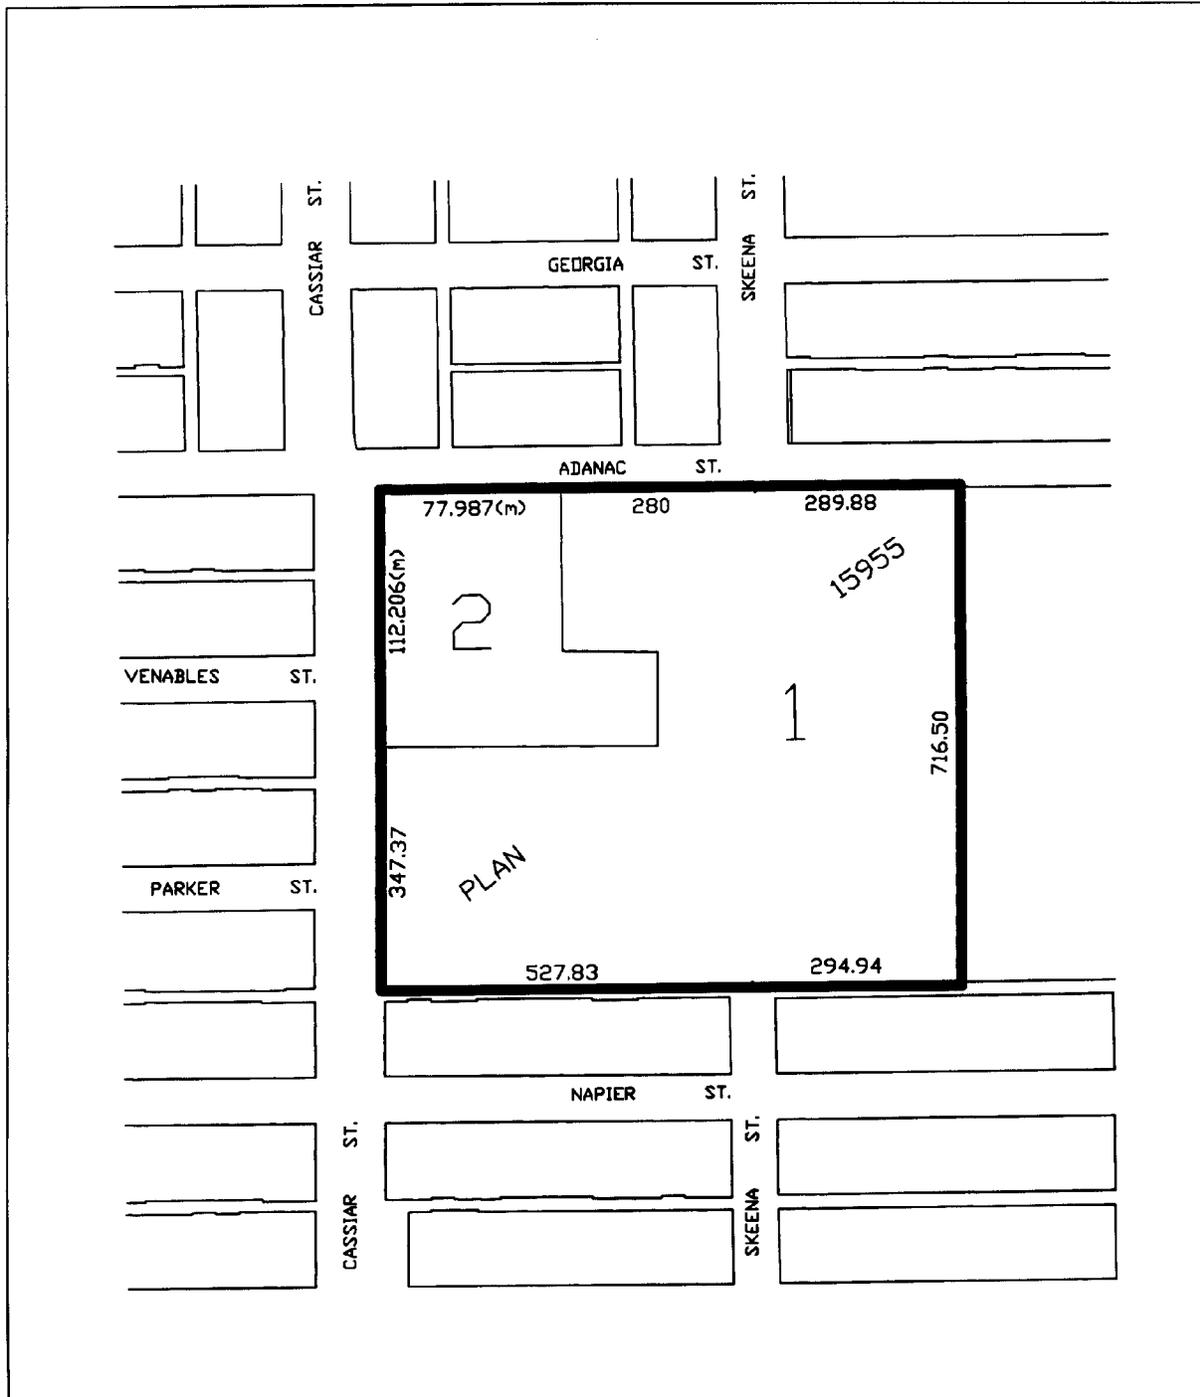

The property outlined in black (■) was rezoned:
 From **RS-1** to **CD-1** by By-law No. 4940

CD-1 (113) 3500-3550 Adanac St./800 Cassiar City of Vancouver Planning Department	date prepared: Apr. 1994	
	sectional(s): W-9,10	
scale: 1:3000		

S.E. Corner of Cassiar
& Adanac Streets.

PLAN REFERRED TO ON FILE IN CITY
CLERK'S OFFICE.

BY-LAW NO. 4940

A By-law to amend By-law No. 3575, being
the Zoning and Development By-law.

THE COUNCIL OF THE CITY OF VANCOUVER in open meeting
assembled enacts as follows:

1. The plan attached to and forming an integral part of By-law No. 3575 and designated as the "Zoning District Plan" and marked as Schedule "D" to said By-law is hereby amended according to the plan marginally numbered Z-169B annexed to this By-law and marked as Schedule "D" hereto, and in accordance with the explanatory legend, notations, references and boundaries designated, described, delimited and specified in particularity shown upon said plan annexed hereto; and the various boundaries and districts shown upon the plan hereto annexed respectively are an amendment of and in substitution for the respective districts, designated and marked on said Schedule "D" of said By-law No. 3575 insofar as the same are changed, modified or varied thereby, and the said Schedule "D" annexed to said By-law No. 3575 shall be deemed to be and is hereby declared to be amended accordingly, and the said Schedule "D" attached to this By-law is hereby declared to be and shall form an integral part of said plan marked as Schedule "D" to said By-law No. 3575, as if originally incorporated therein, and shall be interpreted accordingly.

2. The area shown outlined in black on the said plan is rezoned CD-1 and the only uses permitted within the said area and the only uses for which development permits will be issued are:

- (a) apartment buildings;
- (b) townhouses;
- (c) duplexes and semi-detached dwellings;
- (d) one-family dwellings;
- (e) retail store catering to the day-to-day needs of residents of the local neighbourhood, gross floor area not to exceed 4,000 square feet;
- (f) day care centre;
- (g) local area activity centre, gross floor area not to exceed 6,500 square feet;
- (h) elementary school;
- (i) buildings or uses customarily ancillary to the above uses;

subject to such conditions as Council may by resolution prescribe.

3. The floor space ratio shall not exceed 0.75. In computing the floor space ratio, all floors, whether earth floors or otherwise (with ceilings of more than four feet in height) of all buildings shall be included, both above and below ground, and measured to the extreme outer limits of the buildings.

4. The number of dwelling units shall not exceed 25 units per acre.

5. (1) The height of one-family and two-family dwellings shall not exceed two storeys plus cellar.

(2) The height of the existing building is not to exceed two storeys plus basement and attic.

(3) A maximum of one-third of the dwelling units will be permitted in three-storey structures.

6. Site coverage, including buildings, vehicular areas and parking, is not to exceed 45 per cent.

7. For family housing, one and one-half parking spaces per unit are required. For senior citizens' housing financed or eligible for assistance under the Elderly Citizens' Housing Assistance Act, one parking space per six units is required.

8. This By-law shall come into force and take effect on and after the date of the passing hereof.

DONE AND PASSED in open Council this 10th day of February, 1976.

(Sgd.) A. Phillips
MAYOR



(Sgd.) D. H. Little
CITY CLERK

"I hereby certify that the foregoing is a correct copy of a By-law passed by the Council of the City of Vancouver on the 10th day of February, 1976, and numbered 4940.



CITY CLERK"



ADAVAC

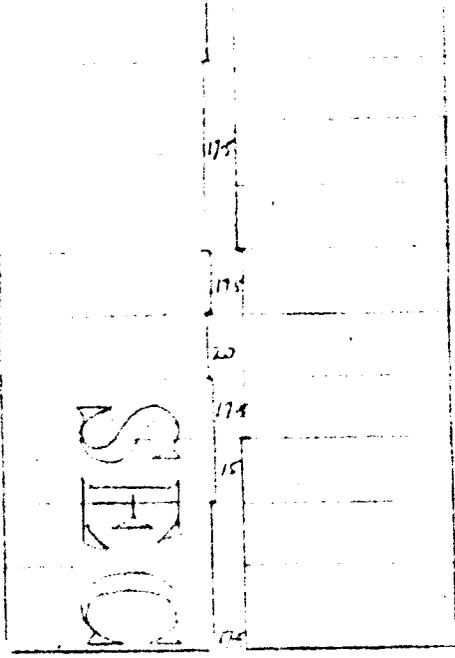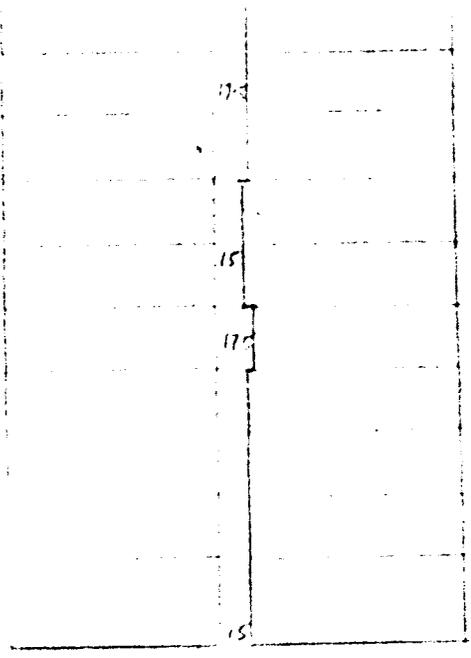

CASSIAR

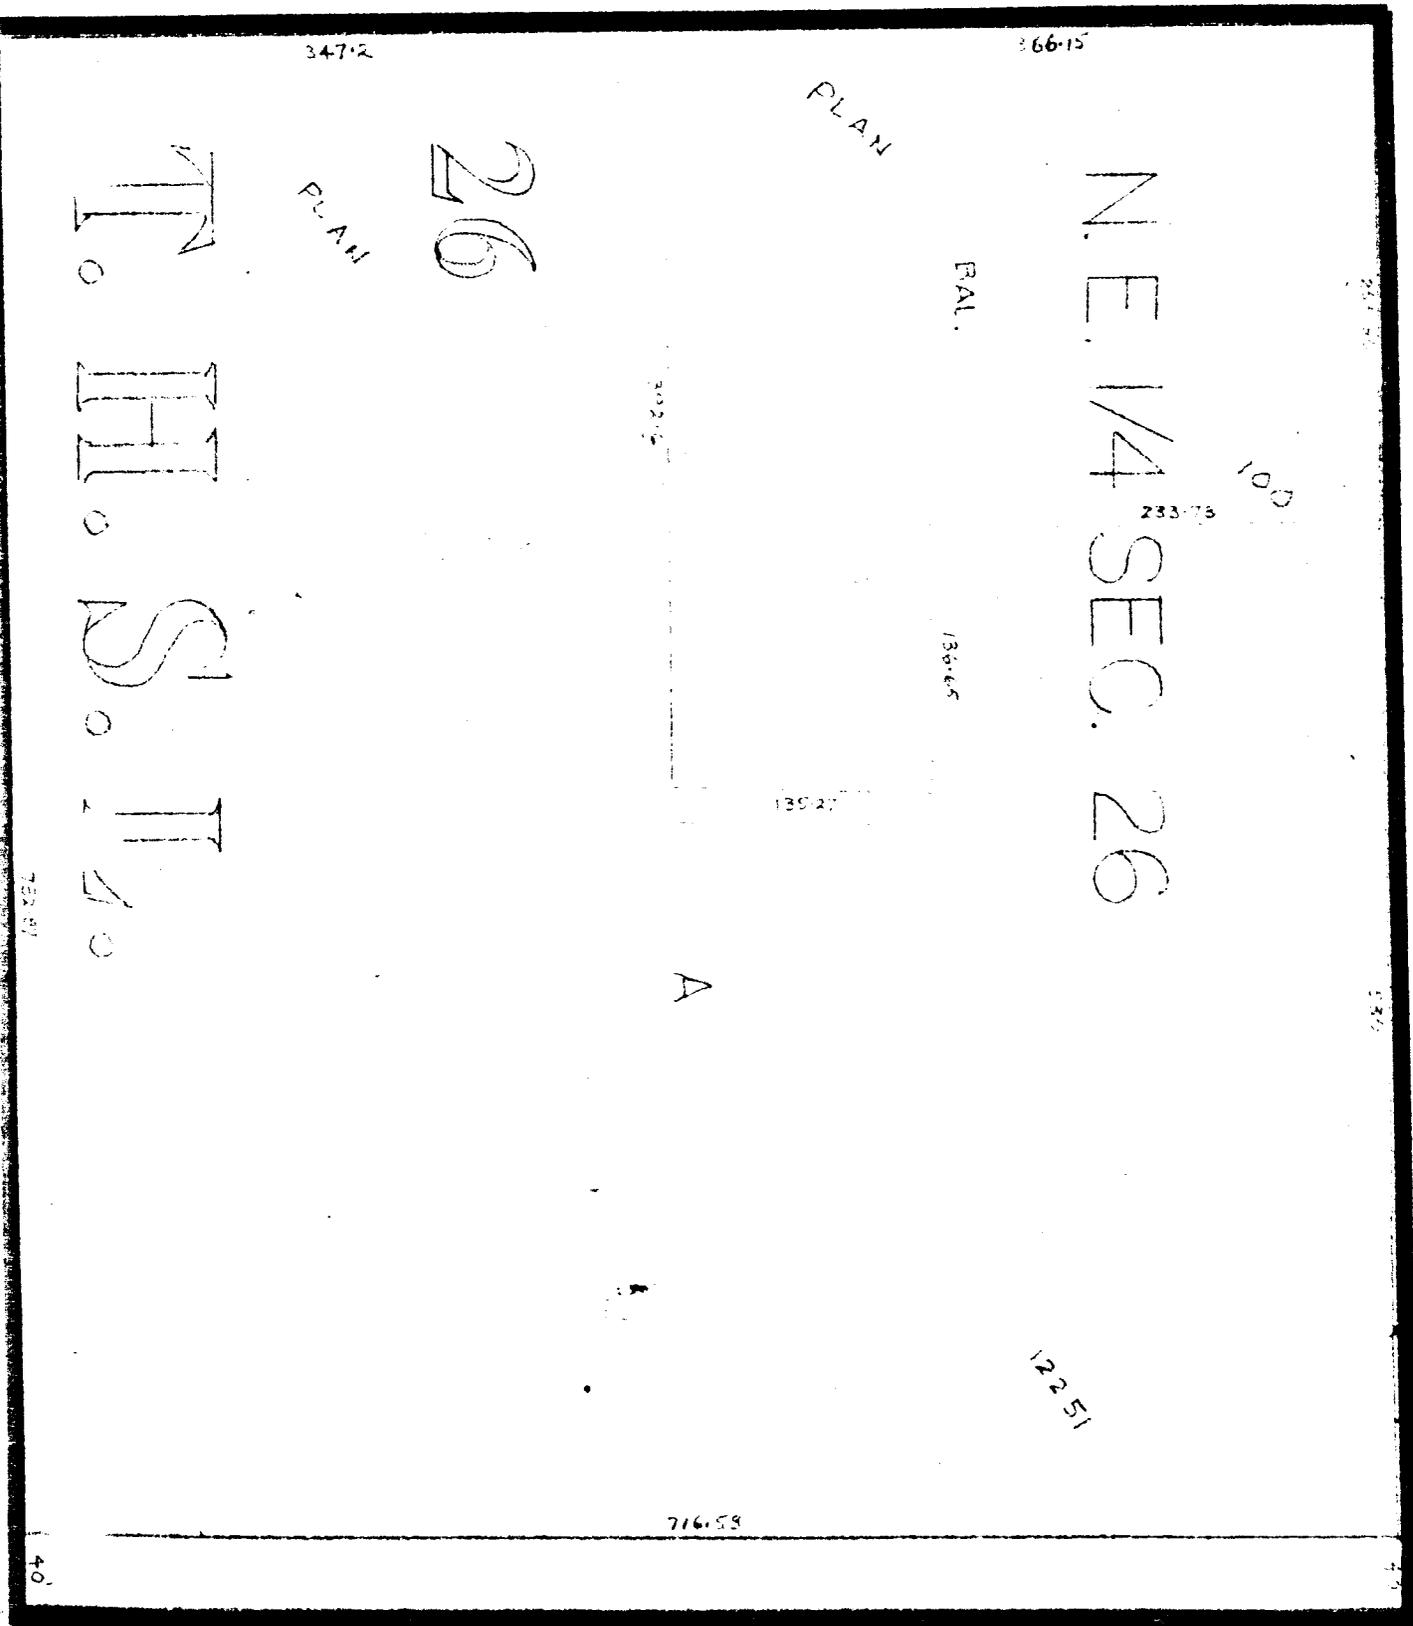 

N.E. 1/4 SEC. 26

FAL.

PLAN

26

PLAN

T. H. S. T.

A

12251

716.53

PLAN

S

N.W. SEC.

E. I.

347.2

366.15

233.73

138.65

139.27


722.87

40

CITY OF VANCOUVER



MEMORANDUM

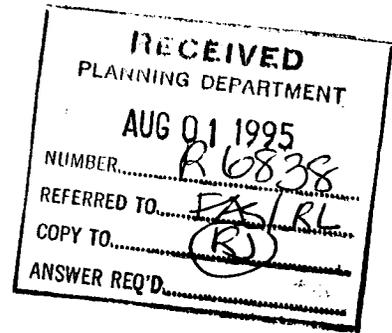

From: CITY CLERK

Date: July 31, 1995
Refer File: 5001-4

To: Ken Dobell, City Manager
Ken Stoke, General Manager Community Services
Rick Scobie, Associate Director Planning, Land Use & Development
Robert Lemon, Senior Heritage Planner
Francie Connell, Director Legal Services

Subject: Approval of Form of Development: 800 Cassiar Street
(a.k.a. 3400 Adanac Street) DA 216428 - CD1
By-law Number 4940

(1)-(113)

Following the Standing Committee on Planning and Environment meeting on July 27, 1995, Vancouver City Council adopted the following recommendations of the Committee:

THAT the approved form of development for the CD-1 zoned site known as 800 Cassiar Street (a.k.a. 3400 Adanac) be generally approved as illustrated in Development Application Number 216428, prepared by H. R. Hatch Architect Ltd. and stamped "Received, City Planning Department July 14 1995", provided that the Director of Planning may approve design changes which would not adversely affect either the development character of this site or adjacent properties.

Nancy Largent
COMMITTEE CLERK

NL:ed

Letter sent to:

Roger Moors, United Properties Ltd, 201-1195 W. Broadway,
Vancouver, B.C. V6H 3Z1

CITY OF VANCOUVERREGULAR COUNCIL MEETING

A Regular Meeting of the Council of the City of Vancouver was held on Thursday, July 27, 1995, at 4:20 p.m., in Committee Room No. 1, Third Floor, City Hall, following the Standing Committee on Planning and Environment meeting, to consider the recommendations of the Committee.

PRESENT: Mayor Owen
Councillors Bellamy, Chiavario, Clarke, Hemer, Ip,
Kennedy, Kwan, Price, Puil and Sullivan

CITY MANAGER'S OFFICE: Ken Dobell, City Manager

CLERK: Nancy Largent

COMMITTEE OF THE WHOLE

MOVED by Cllr. Bellamy,
SECONDED by Cllr. Ip,

THAT this Council resolve itself into Committee of the Whole,
Mayor Owen in the Chair.

- CARRIED UNANIMOUSLY

COMMITTEE REPORTS

Report of the Standing Committee
on Planning and Environment
July 27, 1995

The Council considered the recommendations of the Committee as contained in the following clauses of the attached report:

- Cl.1 Hamilton Dock and Street Improvements
- Cl.2 Rezoning Inquiry - Grandview Highway
and Boundary Road
- Cl.3 UBC Fire Protection Engineering
Program Funding
- * Cl.4 Approval of Form of Development: 800 Cassiar
Street (a.k.a 3400 Adanac Street) DA 216428
CD1 By-law Number 4940
- Cl.5 ~~Name of two new public roads in Coal Harbour~~
Neighbourhood and naming of a new public road north
of 2400 Block of 49th Avenue
- Cl.6 Bill C76 Budget Implementation Act

COMMITTEE REPORT (CONT'D)

Report of the Standing Committee
on Planning and Environment
July 27, 1995 Continued

Clause 1, 4 and 6

MOVED by Cllr. Bellamy,
THAT the recommendations of the Committee, as set out in
Clauses 1, 4 and 6 of the attached report, be approved.

- CARRIED UNANIMOUSLY

~~Rezoning Inquiry - Grandview Highway
and Boundary Road
(Clause 2)~~

~~MOVED by Cllr. Bellamy,
THAT Clause 2 of the attached report be received for
information.~~

~~- CARRIED UNANIMOUSLY~~

~~UBC Fire Protection Engineering
Program Funding
(Clause 3)~~

~~MOVED by Cllr. Bellamy,
THAT the recommendations of the Committee, as set out in the
attached report, be approved.~~

~~- CARRIED~~

~~(Councillors Hemer and Puil opposed to Recommendation A)~~

4. Approval of Form of Development:
800 Cassiar Street (a.k.a. 3400 Adanac Street)
DA 216428 - CD1 By-law Number 4940 File: 5761-2

The Committee had before it a July 24, 1995 memorandum (on file) from the Senior Heritage Planner, recommending approval of the proposed form of development for the CD-1 zoned site known as 800 Cassiar Street, as reflected in the recommendation of this report. At a Public Hearing on July 18, 1995, Council supported a number of relaxations to the CD-1 By-law for this site; designated the existing building as a protected heritage site; and approved alterations and rehabilitation to the heritage building. Due to an oversight, Council was not asked to approve the form of development at that time. However, the Vancouver Charter requires form of development for CD-1 zoned sites to be approved by Council.

Mr. Robert Lemon, Senior Heritage Planner, re-iterated the form of development requires specific approval by City Council.


The following motion by Mayor Owen was put and CARRIED. Therefore, the Committee

RECOMMENDED

THAT the approved form of development for the CD-1 zoned site known as 800 Cassiar Street (a.k.a. 3400 Adanac) be generally approved as illustrated in Development Application Number 216428, prepared by H. R. Hatch Architect Ltd. and stamped "Received, City Planning Department July 14 1995", provided that the Director of Planning may approve design changes which would not adversely affect either the development character of this site or adjacent properties.

- ~~5. Naming of two new public roads in Coal Harbour Neighbourhood and naming of a new public road north of 2400 Block of 49th Avenue~~ File: 5001-4

~~On July 13, 1995, Council approved the Planning and Environment Committee's recommendation that the Street Naming Committee reconsider proposed street names for two new public roads in the Coal Harbour Neighbourhood. Accordingly, the Committee had~~

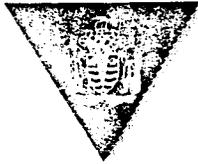

CITY OF VANCOUVER

Planning

95-119
SUPPORTS ITEM NO. 4
P&E COMMITTEE AGENDA
JULY 27, 1995

MEMORANDUM

1995 07 24

TO: Chair and Members of Standing Committee on Planning and Environment

COPY TO: Ken Dobell, City Manager
Maria Kinsella, City Clerk
Terry Bland, Corporation Counsel
Al Floyd, Acting Associate Director of Planning - Land Use and Development

FROM: Robert Lemon, Senior Heritage Planner

SUBJECT: Approval of Form of Development: 800 Cassiar Street (a.k.a. 3400 Adanac Street)
DA 216428 - CD-1 By-law Number 4940

Council will be considering approval of the form of development for this site at the meeting of the Standing Committee on Planning and Environment on July 27.

Background

At a Public Hearing on July 18, 1995 City Council supported a number of relaxations to the CD-1 By-law for this site; designated the existing building as a protected heritage site and approved alterations and rehabilitation to the heritage building. Due to an oversight in the preparation of that report a recommendation requesting that Council approve the form of development was not included. The Vancouver Charter requires that the form of development for a CD-1 zoned site be approved by Council. This is also a condition for the issuance of the development permit for the overall development of the site. Therefore, Council is being requested to approve the form of development today in order to not hold up the issuance of the development permit until September.

Site Description and Discussion

The site and surrounding zoning are shown in Appendix A.

The site is adjacent to the Adanac Co-op at 3550 Adanac Street both of which are governed by CD-1 By-law No. 4940 approved in 1976. The development proposed in DA 216428 involves the retention and rehabilitation of the former Provincial Industrial Home for Girls into 12 dwelling units and development of 7 new buildings containing 76 dwelling units. Each of the new buildings is to be 3 storeys and one level of underground parking is to be provided. The existing gymnasium on the site is to be demolished and replaced by a new amenity building for the adjacent Co-op on their site under a separate application (DA217740).

Council has supported a floor space relaxation from 0.75 FSR to 1.1 FSR (3,685 m² /39,666 sq.ft.), relaxation of the number of buildings that can have three storeys and the site coverage in return for the heritage designation of the building. Rehabilitation of the heritage building has been approved by Council.


Simplified plans, including a site plan and elevations of the proposal, have been included as Appendix B.

Proposed Recommendation

Should Council support the proposed form of development the following is recommended:


THAT the approved form of development for the CD-1 zoned site known as 800 Cassiar Street (a.k.a. 3400 Adanac) be generally approved as illustrated in Development Application Number 216428, prepared by H. R. Hatch Architect Ltd. and stamped "Received, City Planning Department July 14 1995", provided that the Director of Planning may approve design changes which would not adversely affect either the development character of this site or adjacent properties.

Thank you for your consideration of this administrative request.

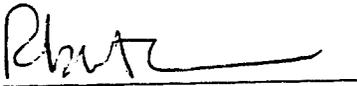

R. Lemon

attach.

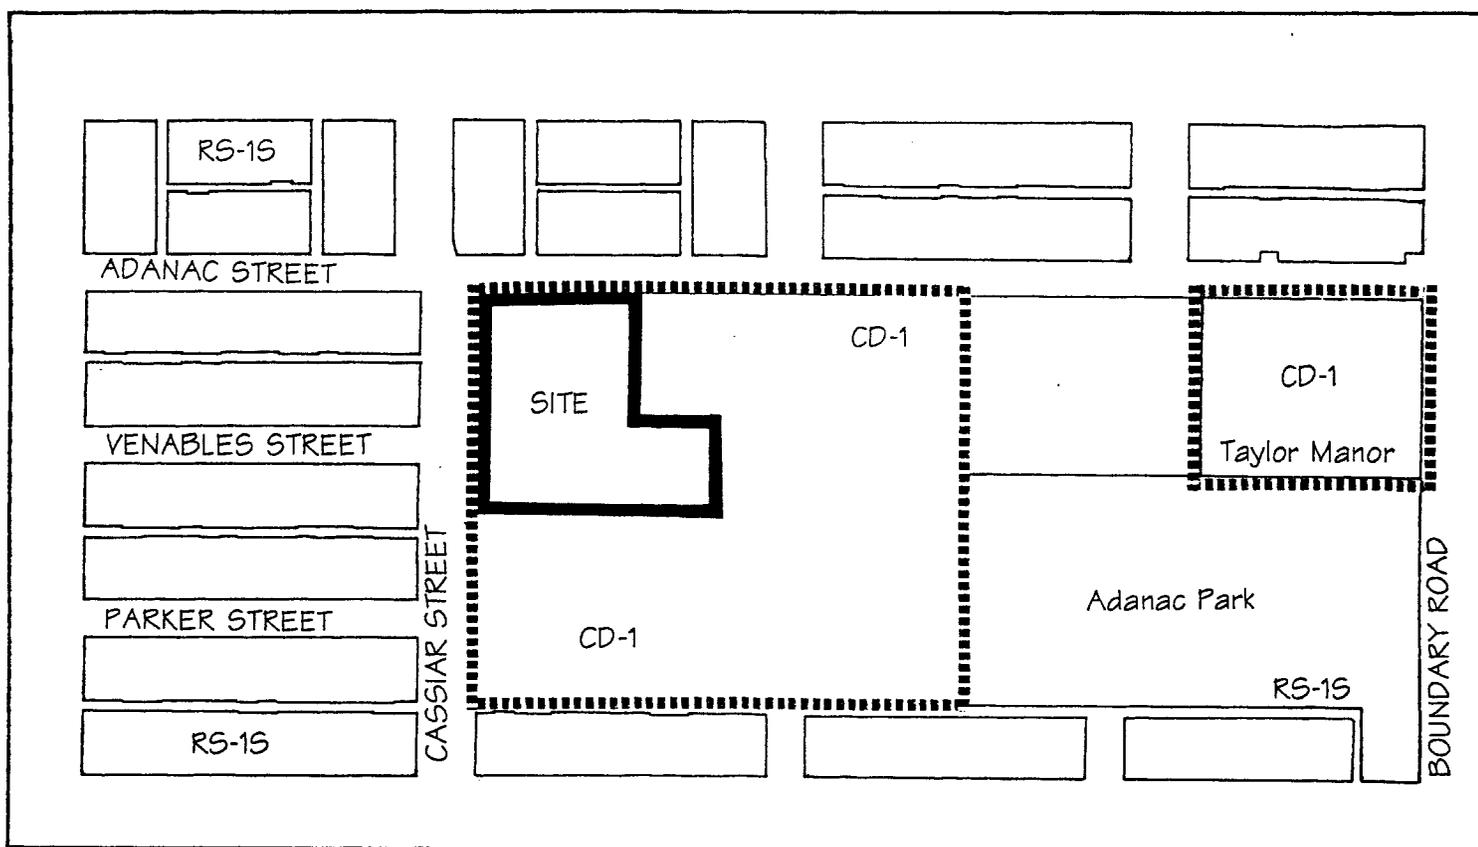

800 CASSIAR STREET	DA 216428	Date June 22, 1995	↑
		Drawn	
City of Vancouver Planning Department		Scale NTS	

PROJECT
TERRAVITA
86 TOWNHOUSE UNITS
800 CASSIAR STREET
VANCOUVER
UNITED PROPERTIES LTD.
SITE PLAN, GROUND FLOOR
PLAN & SITE DATA

P. R. HATCH ARCHITECT LTD.
Design - Planning - Research
P.R.H. ARCHITECTS
(604) 734-1984

RECEIVED
CITY OF VANCOUVER
JUL 1 1995
PLANNING DEPARTMENT
(LAND USE & DEVELOPMENT DIVISION)





A D A N A C S T R E E T

C A S S I A R S T R E E T

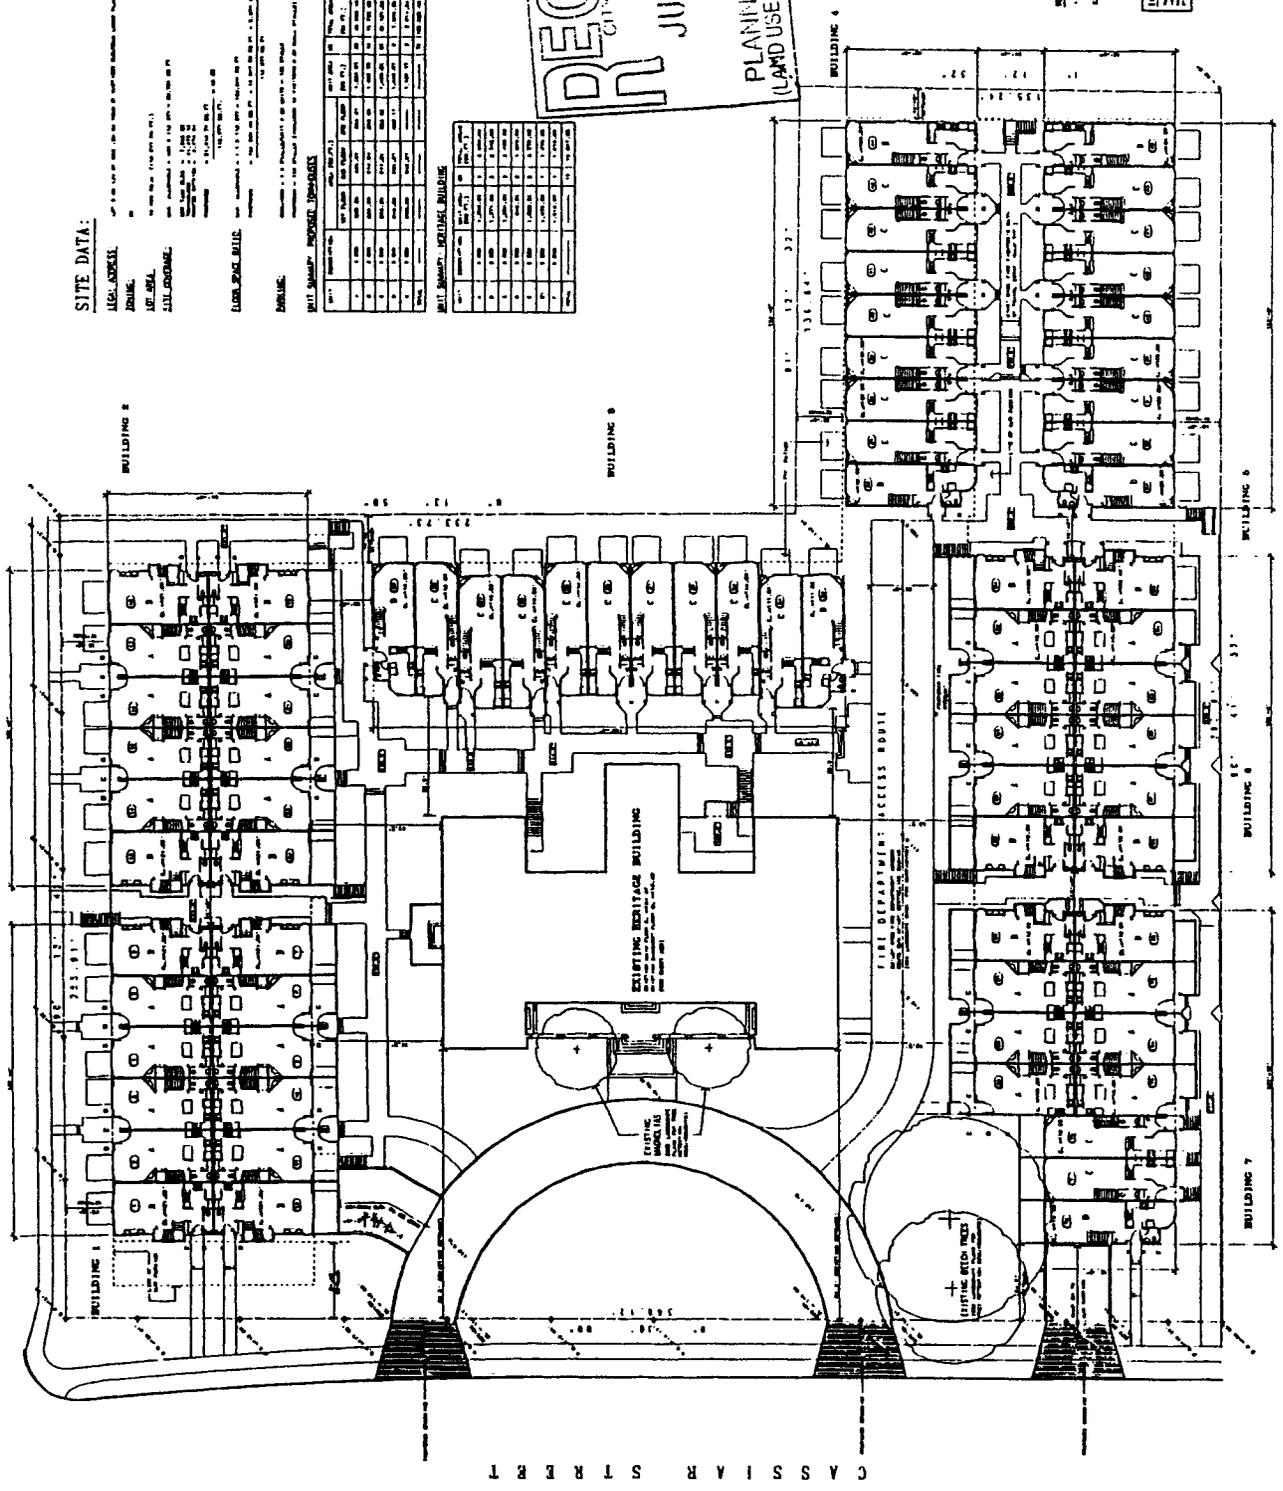

MAST PEAK
189.53

179.47

CUPOLA PEAK

165.85'

ROOF RIDGE

148.96
CEILING

136.96
2ND FL

124.60
1ST FL

118.89'


WOOD MAST
NOTE: ALL WINDOWS ARE NEW WOOD WINDOWS WITH TRUE DIVIDED LIGHTS BUILT TO THE SIZE AND PROFILE OF ORIGINAL WOOD WINDOWS

NEW WOOD DOUBLE-HUNG WINDOWS WITH SEALED DOUBLE-GLAZED UNITS. APPLIED WOOD MUNTINS INSIDE AND OUT. SEPARATED BY A SPACER BAR IN GLAZED UNIT (TYPICAL.)

NOTE: RECONSTRUCTED CUPOLA IS SQUARE IN PLAN WITH A BELL-SHAPED PYRAMIDAL RAISED-SEAM SHEETMETAL ROOF. THE BRACKETS AND LOUVERS ARE OF WOOD AND THE UPPER BODY OF THE CUPOLA IS CLAD IN ROUGH-CAST STUCCO TO MATCH THE EXISTING BUILDING. THE LOWER BODY OF THE CUPOLA IS CLAD IN 4" CLAPBOARD SIDING WITH 4" CORNER BOARDS.

NEW ASPHALT SHINGLES


NEW DOORS/TRASOMS TO UNITS (TYPICAL)
NEW ENTRY DOORS WITH FANLIGHT

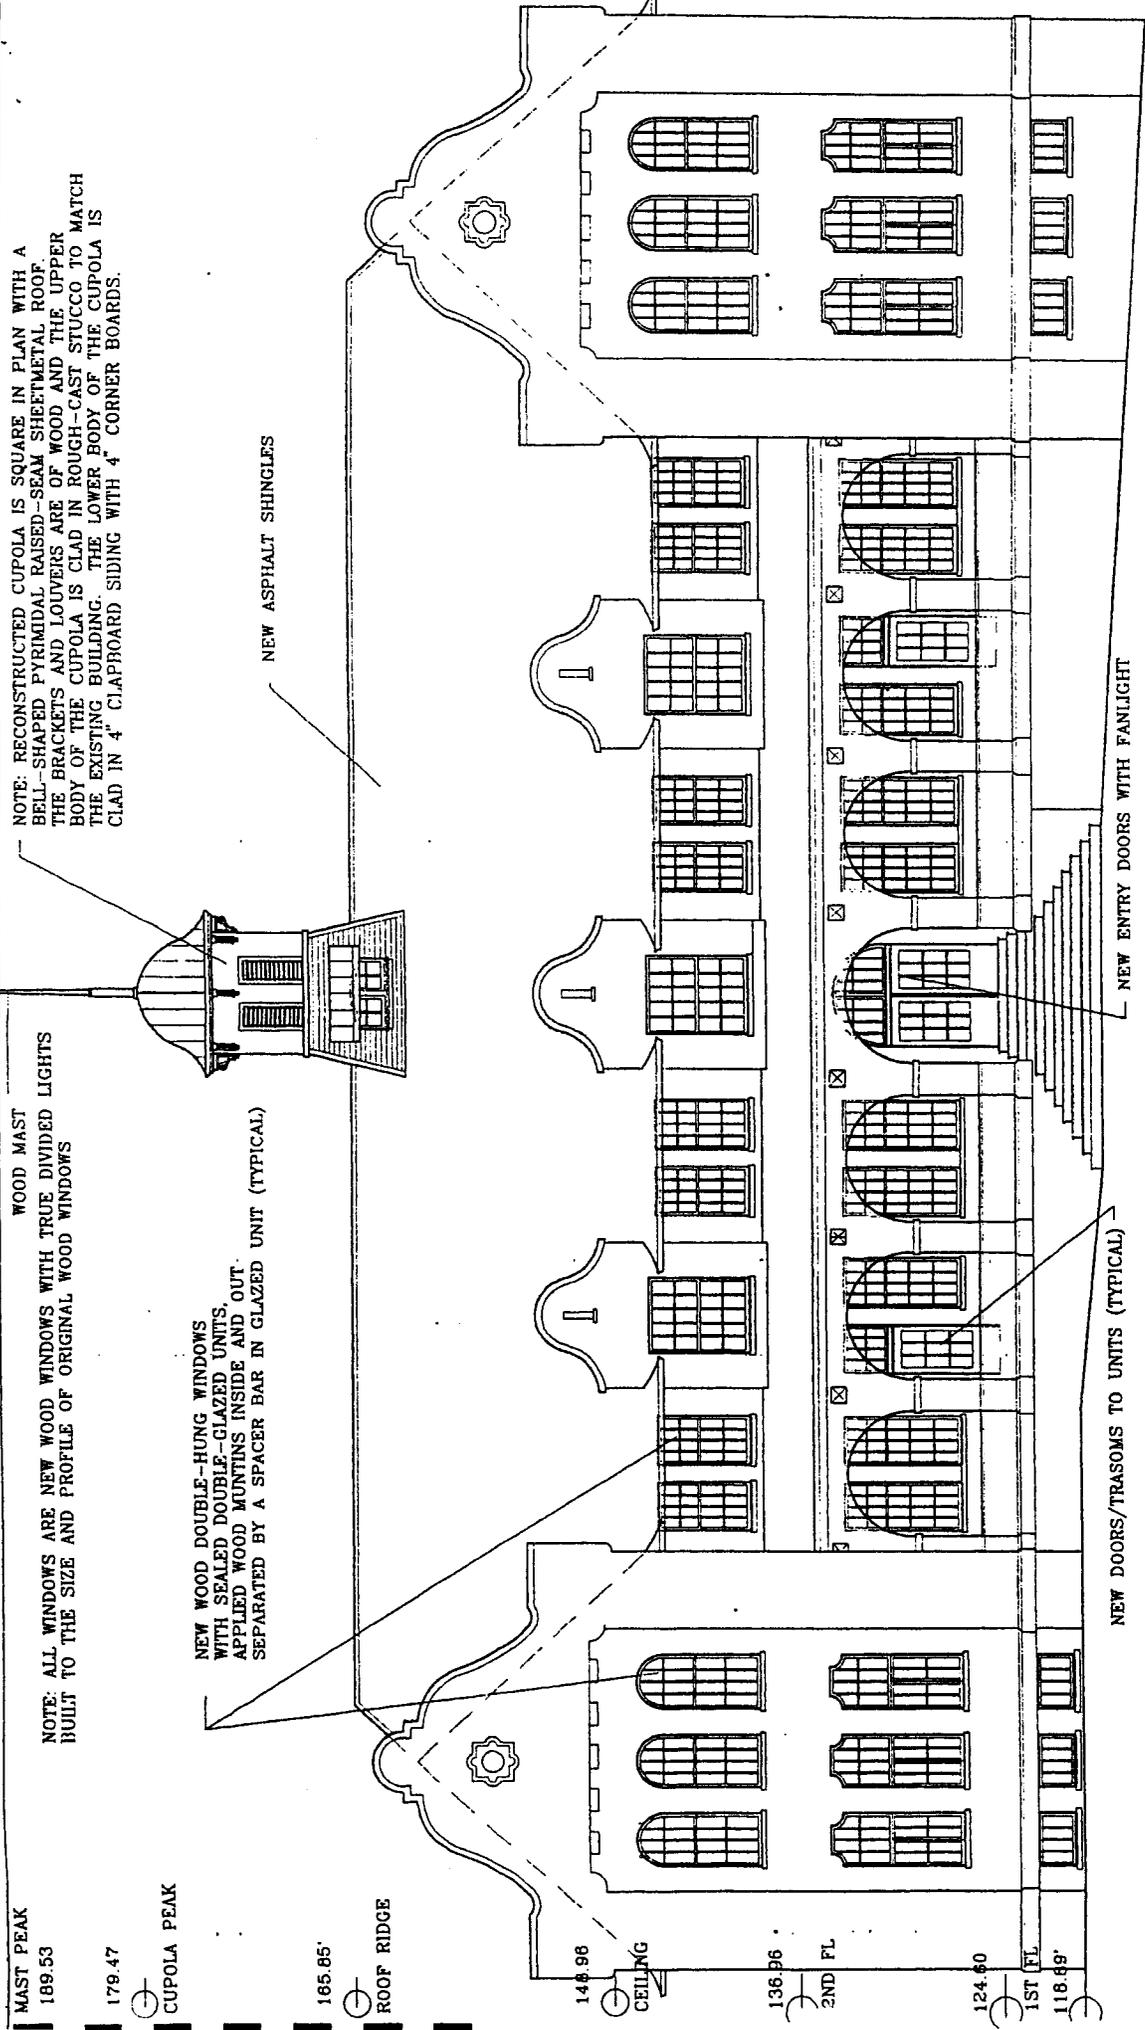

MCGINN
ENGINEERING &
PRESERVATION
LTD.

PROJECT
800 CASSIAR
'TERRAVITA'
RESTORATION

DATE	JULY/95
DRAWN BY	BJM
SCALE	1/8" = 1'-0"
RESTORED WEST ELEVATION	

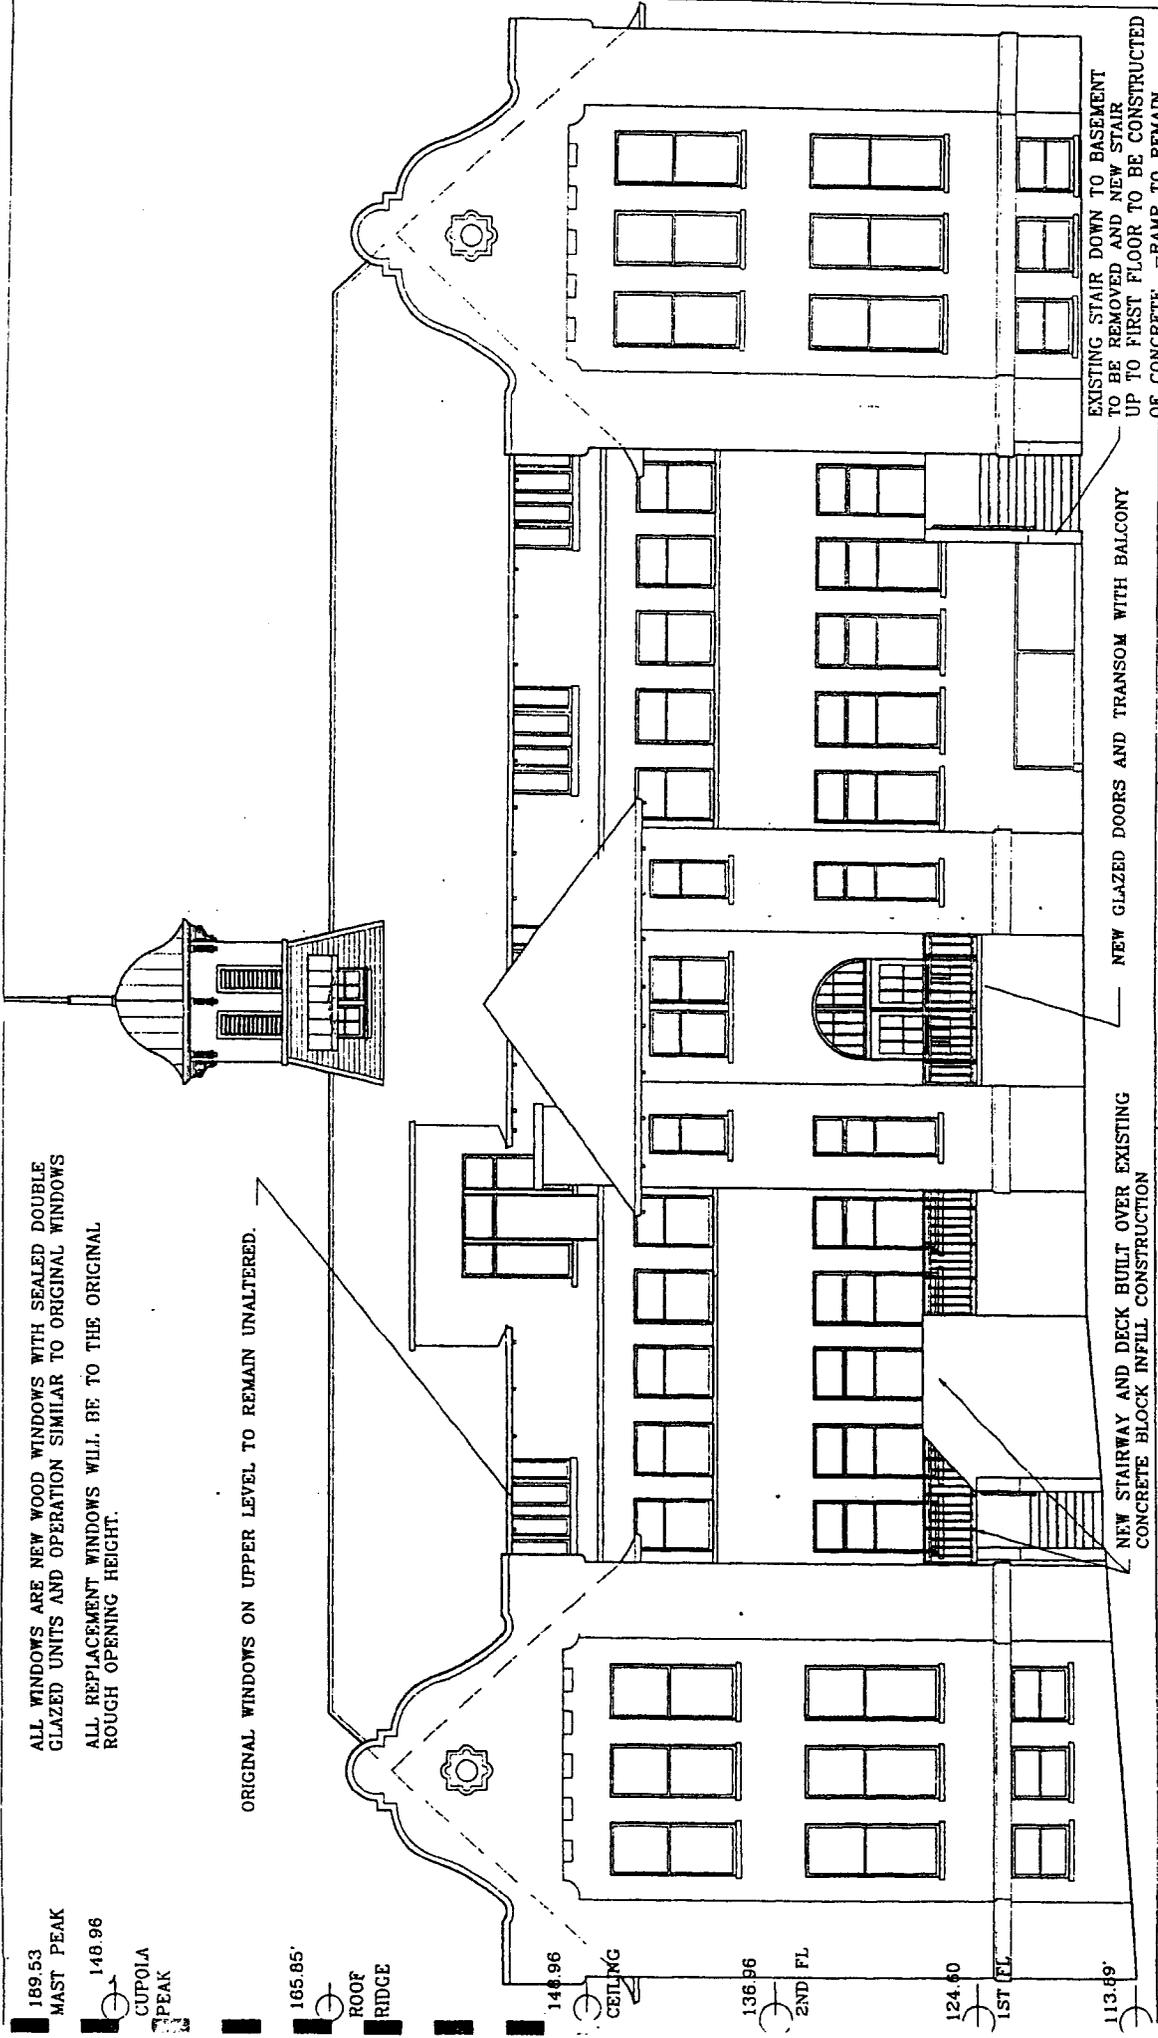

McGINN
ENGINEERING &
PRESERVATION
LTD.

**800 CASSIAR
'TERRAVITA'
RESTORATION**


RESTORED EAST ELEVATION	
DATE BY	BJM
DATE	JULY/95
SCALE	1/8" = 1'-0"
PROJECT NO.	182

PROJECT	800 CASSIAR 'TERRAVITA' RESTORATION
RESTORED NORTH ELEVATION	
DATE	JULY/95
BY	HJM
SCALE	1/8" = 1'-0"



McGINN
ENGINEERING &
PRESERVATION
LTD.
2000 PINE STREET, VANCOUVER,
B.C. V6B 5S2 (604) 681-2811

800 CASSIAR
'TERRAVITA'
RESTORATION

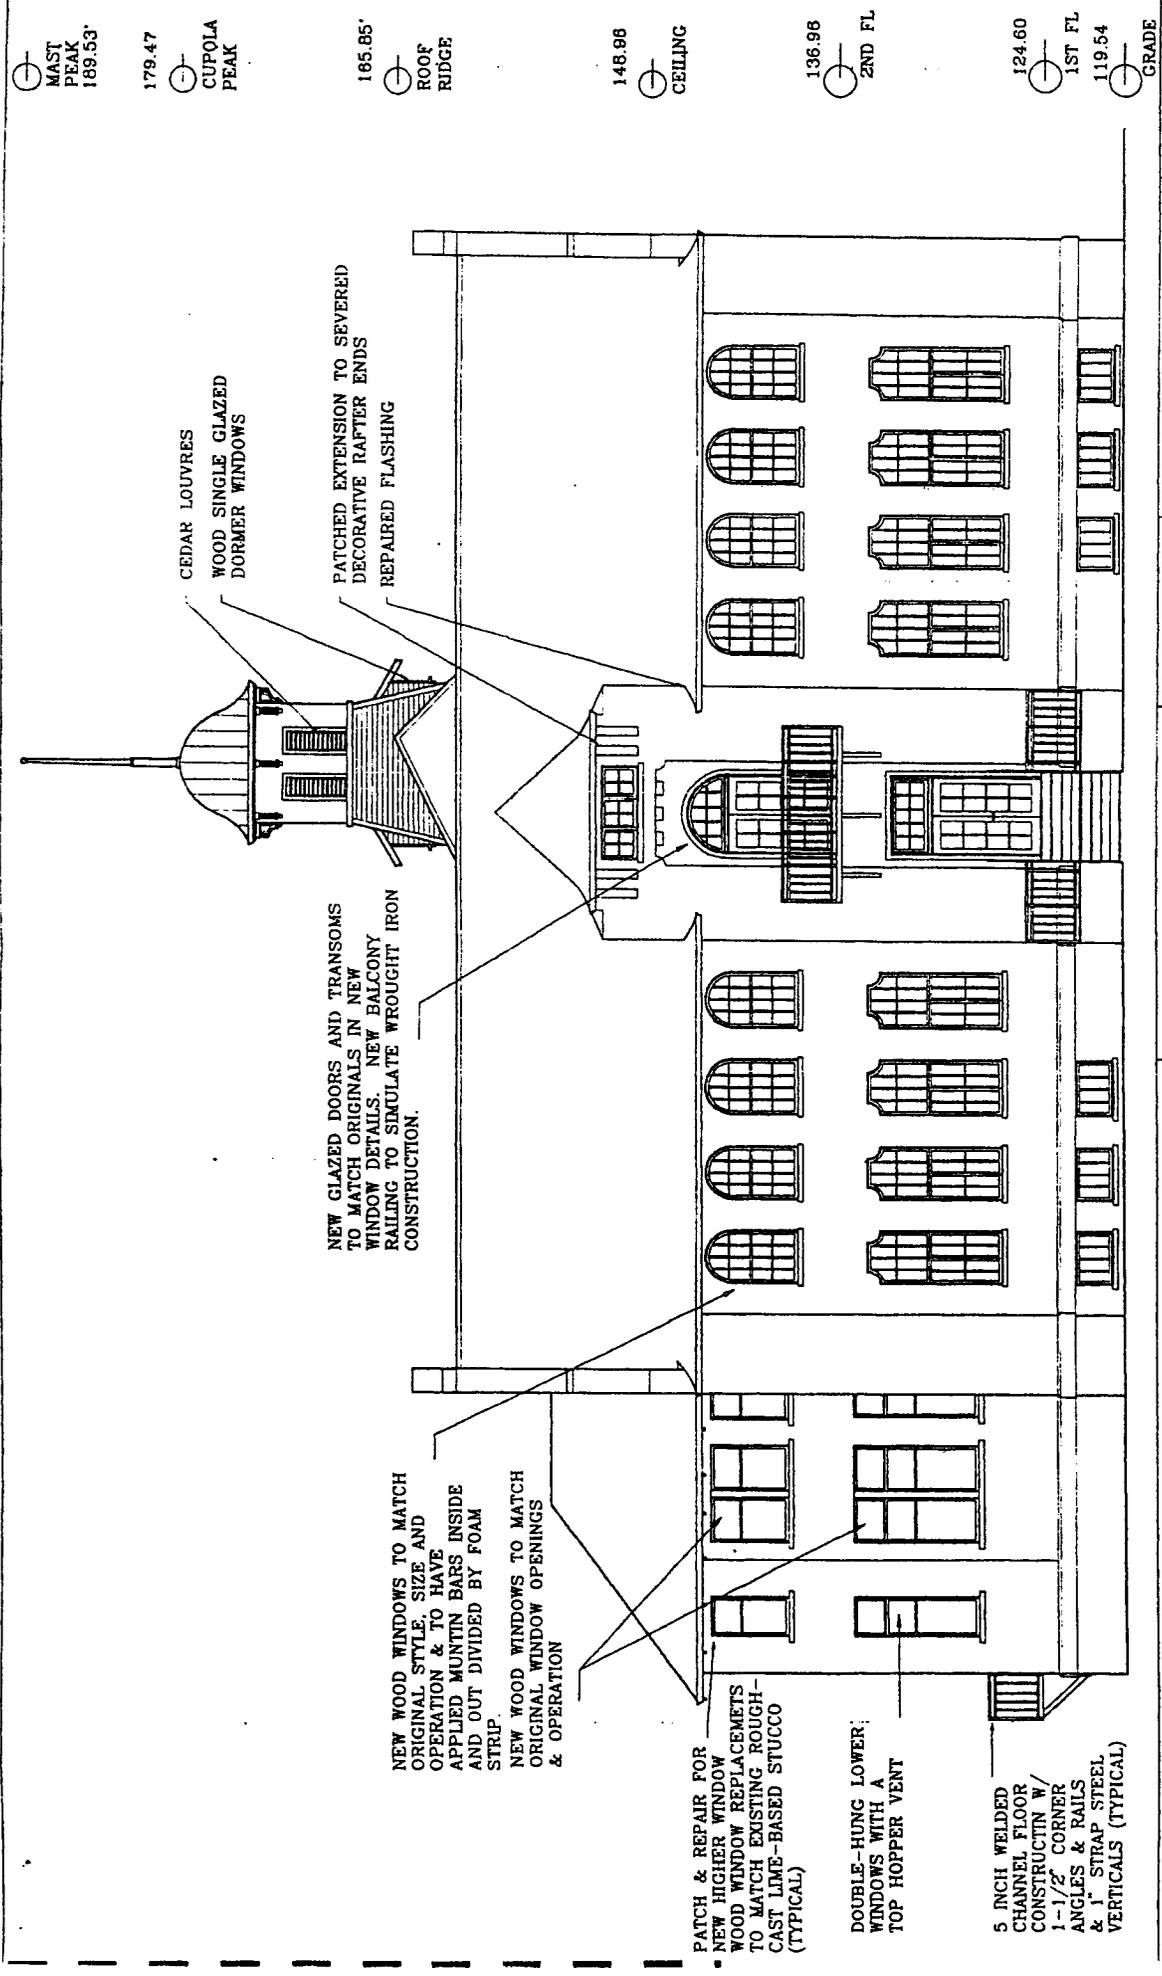

MAST PEAK 189.53'

179.47

CUPOLA PEAK

165.85'

ROOF PEAK

148.96

CEILING

138.96

2ND FL.

124.60

1ST FL.



113.89'

NEW 'TRUE-DIVIDED LIGHT' WOOD WINDOWS IN ATTIC
REMOVE METAL SOFFIT & SPLICE NEW DECORATIVE RAFTER ENDS TO SEVERED RAFTERS TO MATCH EXISTING RAFTER ENDS
NEW 'TRUE DIVIDED LIGHT' PATIO DOORS & LUNETTE

NEW WOOD DOUBLE-HUNG WINDOWS TO MATCH THE ORIGINAL WINDOW CONFIGURATIONS AND HEIGHTS

NEW STRAP-STEEL BALCONY W/STRUCTURAL STEEL FLOOR FRAME & ANGLE SUPPORTS (TYPICAL)

NEW DOORS & WINDOWS W/NEW 'TRUE DIVIDED LIGHTS'

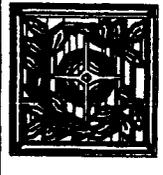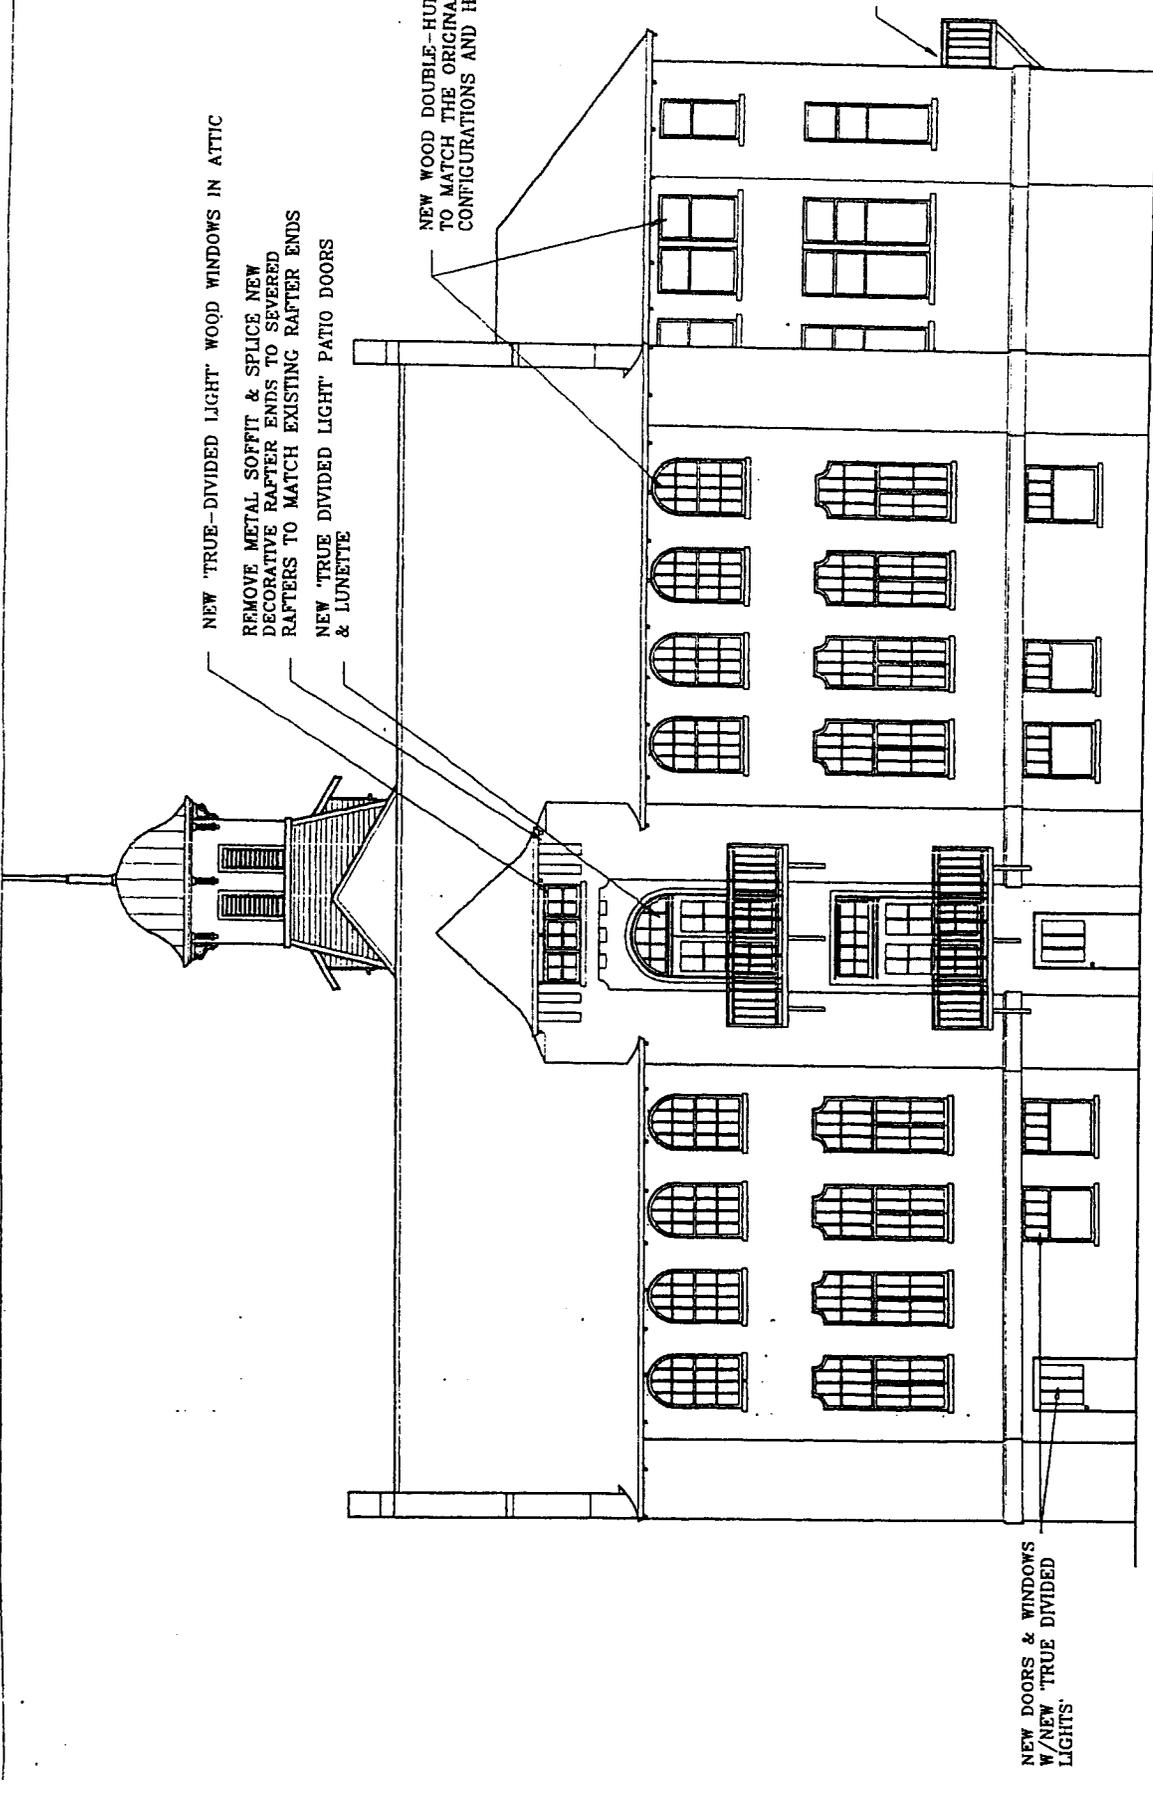

McGINN
ENGINEERING &
PRESERVATION
LTD.
2820 FIR STREET, VANCOUVER,
B.C. V6J 3C3 (604) 34-3281

PROFESSIONAL SEAL

PROJECT

800 CASSIAR
'TERRAVITA'
RESTORATION


DATE	BY	SCALE
11/85	BJM	1/8" = 1'-0"
DATE	BY	SCALE
JULY/85		

Sheet No.	1





RECEIVED
CITY OF VANCOUVER
JUL 14 1995
PLANNING DEPARTMENT
(LAND USE & DEVELOPMENT DIVISION)

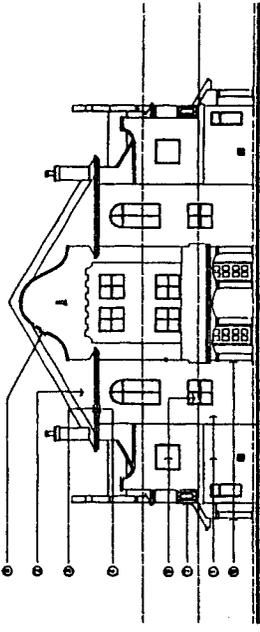


WEST ELEVATION

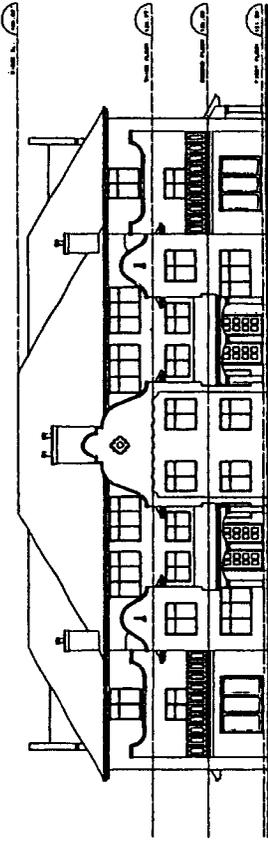

NORTH ELEVATION

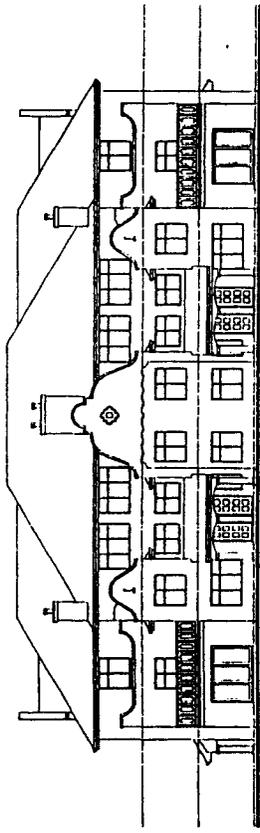

SOUTH ELEVATION

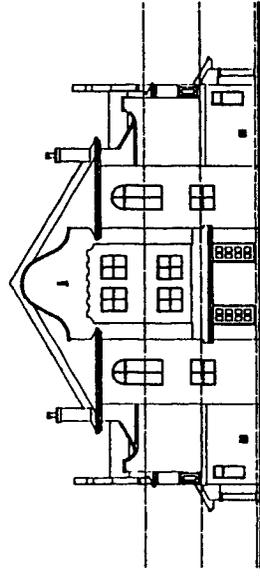

EAST ELEVATION


FINISH SCHEDULE:
 Brick
 Concrete
 Glass
 Metal
 Paint
 Stone
 Wood

A	
Sheet No.	1 of 1
Project No.	
Scale	
Date	
Author	
Checked	
Approved	
Project Name	


UNITED PROPERTIES LTD.
Building 2 Elevations

H.R. HATCH ARCHITECT LTD.
Design - Planning - Research
PLANNING DEPARTMENT
(LAND USE & DEVELOPMENT DIVISION)


RECEIVED
JUL 2 1995
PLANNING DEPARTMENT
(LAND USE & DEVELOPMENT DIVISION)

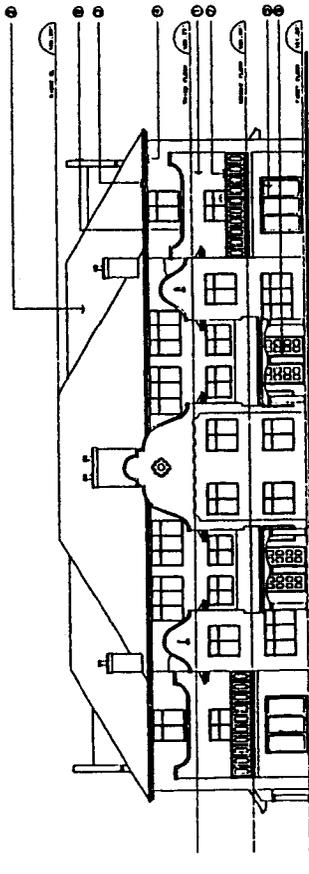


NORTH ELEVATION

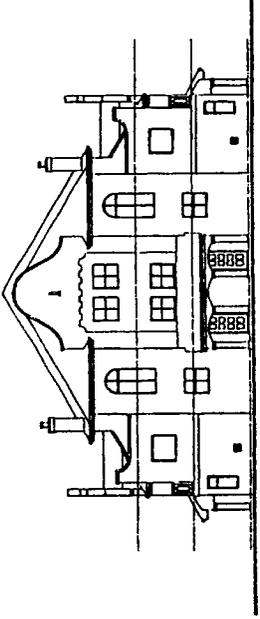

EAST ELEVATION

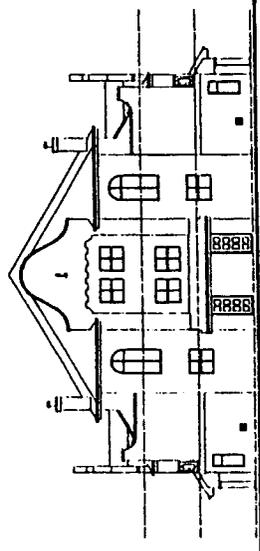


WEST ELEVATION

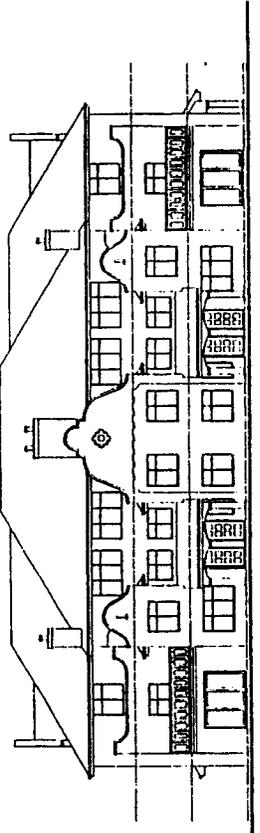

SOUTH ELEVATION

FINISH SCHEDULE:
 Concrete
 Brick
 Stucco
 Paint
 Glass
 Metal
 Wood
 Other

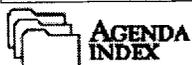

CITY OF VANCOUVER

SPECIAL COUNCIL MEETING MINUTES

FEBRUARY 24, 2000

A Special Meeting of the Council of the City of Vancouver was held on Thursday, February 24, 2000, at 7:35 p.m., in Council Chambers, Third Floor, City Hall, for the purpose of holding a Public Hearing to consider proposed amendments to the Zoning and Development By-law and Official Development Plans.

PRESENT: Mayor Philip Owen
 Councillor Fred Bass
 Councillor Jennifer Clarke
 Councillor Daniel Lee
 Councillor Don Lee
 Councillor Sandy McCormick
 Councillor Sam Sullivan

ABSENT: Councillor Lynne Kennedy
 Councillor Tim Louis
 Councillor Gordon Price (Sick Leave)
 Councillor George Puil (Civic Business)

CITY CLERK'S OFFICE: Tarja Tuominen, Meeting Coordinator

COMMITTEE OF THE WHOLE

MOVED by Cllr. Don Lee,
 SECONDED by Cllr. Daniel Lee,

THAT this Council resolve itself into Committee of the Whole, Mayor Owen in the Chair, to consider proposed amendments to the Zoning and Development By-law and Official Development Plans.

- CARRIED UNANIMOUSLY

1. Text Amendments: District Schedules, Official Development Plans and

CD-1 By-laws - Floor Space Exclusions

[Barrett Commission]

An application by the Director of Current Planning was considered as follows:

Summary: The proposed text amendments would provide floor space exclusions to provide construction incentives to control building envelope leaks.

The Director of Current Planning recommended approval.

Staff Comments

Jacqui Forbes-Roberts, General Manager of Community Services, provided a brief introduction to the report, noting the proposed text amendments would affect new construction and repairs and restoration of existing buildings. Ms. Forbes-Roberts also requested an amendment to the proposed draft by-law to amend By-law 3575 to add RS1 to Section 4.7.3, (d).

Doug Watts, Building Envelope Specialist, with the aid of a slide presentation, described the specifics of the technical and different design issues of the proposed amendments, and explained what steps other municipalities have taken to address the recommendations arising from the Barrett Commission.

Summary of Correspondence

Council was advised the following correspondence was received since the date the application was referred to Public Hearing:

one letter in support of 'Option A'.

Speakers

Mayor Owen called for speakers for and against the application.

The following spoke in support of 'Option A':

John Fowler, Canadian Precast/Prestressed Concrete Institute
Bill McEwen, Masonry Institute of British Columbia (brief filed)
Peter Reese

The foregoing speakers supported 'Option A' based on one or more of the following points:

application of the current FSR calculations has prevented a wide-spread use of precast concrete exterior walls; there have been very few problems with the use of pre-cast concrete, which has proven to be a versatile and durable material;

thicker exterior walls are better walls, because they can include an airspace cavity behind the cladding which provides a "rainscreen" system, more efficient insulation, thicker, more durable cladding materials; current FSR calculations discourage the foregoing;

the proposed changes in FSR definitions will immediately encourage better wall design;

brick and stone-faced walls should be encouraged.

The following generally supported 'Option A' but felt the proposed text amendments should be referred back to staff for further study and discussion with the industry:

John O'Donnell, AIBC
Stuart Howard, Vancouver Planning Coalition

The following is a summary of the foregoing speakers' comments:

Option 'A' is supported in principle; however the text amendments also should address overhangs, balconies, elevated walkways, yard setbacks, and site coverage; staff should accept the electronic calculation of areas and the calculations of the Architect, given under seal; letters of assurance from a building envelope specialist are redundant at an early stage; the proposed text amendments should cover everything instead of the City issuing administrative bulletins to address further changes.

Staff Closing Comments

Ralph Segal, Planner; Eric Fiss, Planner; and Doug Watts responded to the issues raised by the speakers: the proposed text amendments are the result of a fair bit of consultation with the industry; a building envelope specialist is required to be involved in the process earlier as technical details are to be submitted at the development permit stage; staff are taking a further look at other issues, such as recesses, balconies and walkways.

Ms. Forbes-Roberts advised Council may proceed with the proposed amendments to the floor space exclusions and request staff to come back with additional amendments. Staff and the industry would prefer the FSR exclusions not be delayed.

MOVED by Cllr. Don Lee,

A. THAT the application by the Director of Current Planning to amend various District Schedules, Official Development Plans and CD-1 By-laws to provide floor space exclusions to provide construction incentives to control building envelope leaks be approved.

FURTHER THAT the draft By-law 3575, section 4.7.3, be amended as follows:

(d) as clause (h) in the following district schedules:

RS-1 and RS-1S RT-4, etc.

(Italics denote amendment)

B. THAT staff report back on other aspects affecting leakage of buildings, such as overhangs, protection of upper balconies, recesses, etc.

- CARRIED UNANIMOUSLY

RISE FROM COMMITTEE OF THE WHOLE

MOVED by Cllr. Don Lee,

THAT the Committee of the Whole rise and report.

- CARRIED UNANIMOUSLY

ADOPT REPORT OF COMMITTEE OF THE WHOLE

MOVED by Cllr. Clarke,
SECONDED BY Cllr. Don Lee,

THAT the report of the Committee of the Whole be adopted, and the Director of Legal Services be instructed to prepare and bring forward the necessary by-law amendments.

- CARRIED UNANIMOUSLY

The Special Council adjourned at 9:20 p.m.

* * * * *



Comments or questions? You can send us [email](#).

[CITY HOMEPAGE](#)

[GET IN TOUCH](#)

[COMMUNITIES](#)

[SEARCH](#)

(c) 1998 City of Vancouver

EXPLANATION

**Zoning and Development
Various CD-1 by-laws**

Amendments re Exterior Wall Exclusion (Barrett Commission Recommendations)

Following a public hearing on February 24, 2000 Council approved an application, as noted above. There were no prior-to conditions and the Director of Current Planning has advised that the attached by-law can now be enacted to implement Council's resolution.

**Director of Legal Services
14 March 2000**

I:\BYLAWS\WPDOCS\PORTER\CD-1CONS.WPD

Exterior Wall Exclusion

BY-LAW NO. 8169

A By-law to amend
By-laws Nos.

3568 3632 3706 3712 3865 3869 3885 3897 3907 3914 3983 4037 4049 4085 4131
4238 4271 4358 4397 4412 4559 4580 4597 4634 4674 4677 4775 4825 4829 4860
4861 4900 4918 4926 4928 4930 4940 4954 4958 4999 5009 5011 5014 5028 5060
5091 5145 5179 5184 5222 5224 5229 5376 5343 5381 5383 5407 5411 5416 5418
5477 5510 5548 5555 5579 5597 5683 5702 5717 5762 5773 5810 5836 5838 5852
5863 5890 5927 5937 5950 5975 5976 5997 6009 6039 6041 6057 6063 6064 6070
6072 6117 6155 6161 6169 6180 6221 6245 6246 6254 6260 6263 6272 6277 6297
6305 6307 6310 6312 6313 6314 6315 6316 6317 6318 6319 6320 6321 6322 6323
6325 6361 6362 6363 6394 6420 6421 6423 6425 6427 6428 6429 6448 6449 6475
6486 6489 6528 6533 6538 6564 6577 6582 6594 6597 6654 6663 6676 6688 6710
6713 6714 6715 6718 6730 6731 6738 6739 6740 6744 6747 6757 6759 6760 6768
6779 6787 6817 6819 6827 6838 6876 6883 6884 6911 6919 6953 6962 6963 6965
7006 7045 7087 7091 7101 7114 7135 7155 7156 7157 7158 7159 7163 7164 7173
7174 7175 7189 7193 7196 7198 7200 7201 7204 7208 7209 7210 7223 7224 7230
7232 7235 7246 7248 7249 7317 7325 7337 7340 7371 7381 7389 7405 7419 7425
7431 7434 7435 7459 7461 7476 7516 7519 7522 7531 7551 7552 7556 7592 7601
7602 7638 7639 7645 7647 7648 7649 7651 7652 7654 7655 7656 7672 7673 7675
7677 7679 7681 7682 7684 7705 7715 7723 7820 7829 7834 7835 7852 7853 7879
7904 7927 7932 7948 7958 7971 7995 7996 8016 8034 8043 8055 8073 8082 8088
8097 8109 8111 8116 8130 8131

being By-laws which amended the
Zoning and Development By-law
by rezoning areas to CD-1

THE COUNCIL OF THE CITY OF VANCOUVER, in open meeting
assembled, enacts as follows:

1. By-law No. 3907 is amended in Section 2 by deleting the period from the end of clause (b) and substituting it with a semi-colon and by adding the following clause:

"(c) where exterior walls greater than 152 mm in thickness have been recommended by a Building Envelope Professional as defined in the Building By-law, the area of the walls exceeding 152 mm, but to a maximum exclusion of 152 mm thickness, except that this clause shall not apply to walls in existence prior to March 14, 2000."

2. By-law No. 4412 is amended in Section 2 by deleting the period from the end of clause (b) and substituting it with a semi-colon and by adding the following clause:

"(c) where exterior walls greater than 152 mm in thickness have been recommended by a Building Envelope Professional as defined in the Building By-law, the area of the walls exceeding 152 mm, but to a maximum exclusion of 152 mm thickness, shall be excluded in the computation of floor space ratio, except that this clause shall not apply to walls in existence prior to March 14, 2000."

3. By-law No. 5376 is amended in Section 2 by deleting the period from the end of subclause (iii) and substituting it with a semi-colon and by adding the following subclause:

"(iv) where exterior walls greater than 152 mm in thickness have been recommended by a Building Envelope Professional as defined in the Building By-law, the area of the walls exceeding 152 mm, but to a maximum exclusion of 152 mm thickness, except that this subclause shall not apply to walls in existence prior to March 14, 2000."

4. By-laws No. 4825 and 6325 are each amended in Section 3 by deleting the period from the end of subclause (ii) and substituting it with a semi-colon and by adding the following subclause:

"(iii) where exterior walls greater than 152 mm in thickness have been recommended by a Building Envelope Professional as defined in the Building By-law, the area of the walls exceeding 152 mm, but to a maximum exclusion of 152 mm thickness, shall be excluded in the computation of floor space ratio, except that this subclause shall not apply to walls in existence prior to March 14, 2000."

5. By-law No. 5343 is amended in Section 3 by deleting the period from the end of clause (iii) and substituting it with a semi-colon and by adding the following clause:

"(iv) where exterior walls greater than 152 mm in thickness have been recommended by a Building Envelope Professional as defined in the Building By-law, the area of the walls exceeding 152 mm, but to a maximum exclusion of 152 mm thickness, except that this clause shall not apply to walls in existence prior to March 14, 2000"

6. By-laws No. 4775, 4829, 5222, 5224, 5773 and 6039 are each amended in Section 3 by deleting the period from the end of clause (b) and substituting it with a semi-colon and by adding the following clause:

"(c) where exterior walls greater than 152 mm in thickness have been recommended by a Building Envelope Professional as defined in the

Building By-law, the area of the walls exceeding 152 mm, but to a maximum exclusion of 152 mm thickness, shall be excluded in the computation of floor space ratio, except that this clause shall not apply to walls in existence prior to March 14, 2000."

7. By-laws No. 4085, 5411, and 5416 are each amended in Section 3 by deleting the period from the end of clause (c) and substituting it with a semi-colon and by adding the following clause:

"(d) where exterior walls greater than 152 mm in thickness have been recommended by a Building Envelope Professional as defined in the Building By-law, the area of the walls exceeding 152 mm, but to a maximum exclusion of 152 mm thickness, except that this clause shall not apply to walls in existence prior to March 14, 2000."

8. By-law No. 5407 is amended in Section 3 by deleting the period from the end of clause (d) and substituting it with a semi-colon and by adding the following clause:

"(e) where exterior walls greater than 152 mm in thickness have been recommended by a Building Envelope Professional as defined in the Building By-law, the area of the walls exceeding 152 mm, but to a maximum exclusion of 152 mm thickness, except that this clause shall not apply to walls in existence prior to March 14, 2000."

9. The By-laws listed below are each amended in Section 3 by adding the following section:

"3.1 Where exterior walls greater than 152 mm in thickness have been recommended by a Building Envelope Professional as defined in the Building By-law, the area of the walls exceeding 152 mm, but to a maximum exclusion of 152 mm thickness, shall be excluded in the computation of floor space ratio, except that this section shall not apply to walls in existence prior to March 14, 2000."

3568 3712 3885 4271 4358 4634 4674 4861 4900 4918 4926 4928
4930 4940 4958 4999 5009 5011 5014 5028 5060 5145 5179 5184
5229 5418 5477 5836 5838 5863 5937 5950 5975 5976 4954 6041
6064 6072 6117 6155 6161 6180 6245 6246 6260 6263 6277 6297
6305 6307 6394 6420 6425 6427 6428 6429 6448 6449 6489 6538
6577 6594 6564 6654 6663 6759 6760 6779 6876 6911

10. By-laws No. 6314 and 6582 are each amended in Section 3.1 by deleting the period from the end of clause (ii) and substituting it with a semi-colon and by adding the following clause:

"(iii) where exterior walls greater than 152 mm in thickness have been recommended by a Building Envelope Professional as defined in the Building By-law, the area of the walls exceeding 152 mm, but to a maximum exclusion of 152 mm thickness, except that this clause shall not apply to walls in existence prior to March 14, 2000."

11. By-law No. 6272 is amended in Section 3.1 by deleting the word "and" from the end of subclause (c)(i), by deleting the period from the end of subclause (c)(ii) and substituting it with a semi-colon and by adding the following subclause:

"(iii) where exterior walls greater than 152 mm in thickness have been recommended by a Building Envelope Professional as defined in the Building By-law, the area of the walls exceeding 152 mm, but to a maximum exclusion of 152 mm thickness, except that this clause shall not apply to walls in existence prior to March 14, 2000."

12. By-law No. 4580 is amended in Section 3.2 by deleting the period at the end of the section and substituting it with a semi-colon, by relettering the existing text as clause (a) and by adding the following clause:

"(b) where exterior walls greater than 152 mm in thickness have been recommended by a Building Envelope Professional as defined in the Building By-law, the area of the walls exceeding 152 mm, but to a maximum exclusion of 152 mm thickness, shall be excluded in the computation of floor space ratio, except that this clause shall not apply to walls in existence prior to March 14, 2000."

13. By-law No. 6884 is amended in Section 3.1 by deleting the word "and" from the end of clause (a), by deleting the period from the end of clause (b) and substituting it with a semi-colon and by adding the following clause:

"(c) where exterior walls greater than 152 mm in thickness have been recommended by a Building Envelope Professional as defined in the Building By-law, the area of the walls exceeding 152 mm, but to a maximum exclusion of 152 mm thickness, except that this clause shall not apply to walls in existence prior to March 14, 2000."

14. By-law No. 5683 is amended in Section 3.2 by deleting the period at the end of this section and substituting it with a semi-colon and by adding the following clause:

"(b) where exterior walls greater than 152 mm in thickness have been recommended by a Building Envelope Professional as defined in the Building By-law, the area of the walls exceeding 152 mm, but to a maximum exclusion of 152 mm thickness, shall be excluded in the computation of floor

space ratio, except that this clause shall not apply to walls in existence prior to March 14, 2000."

15. By-law No. 8088 is amended in Section 3.2 by adding the following clause:

"(d) where exterior walls greater than 152 mm in thickness have been recommended by a Building Envelope Professional as defined in the Building By-law, the area of the walls exceeding 152 mm, but to a maximum exclusion of 152 mm thickness, except that this clause shall not apply to walls in existence prior to March 14, 2000."

16. By-law No. 6009 is amended in Section 3.2 by deleting the period at the end of subclause (e)(vii) and substituting it with a semi-colon and by adding the following clause:

"(f) where exterior walls greater than 152 mm in thickness have been recommended by a Building Envelope Professional as defined in the Building By-law, the area of the walls exceeding 152 mm, but to a maximum exclusion of 152 mm thickness, except that this clause shall not apply to walls in existence prior to March 14, 2000."

17. By-law No. 4677 is amended in Section 3.2 by deleting the period at the end of clause (f) and substituting it with a semi-colon and by adding the following clause:

"(g) where exterior walls greater than 152 mm in thickness have been recommended by a Building Envelope Professional as defined in the Building By-law, the area of the walls exceeding 152 mm, but to a maximum exclusion of 152 mm thickness, except that this clause shall not apply to walls in existence prior to March 14, 2000."

18. The By-laws listed below are each amended in Section 3 by adding the following section:

"3.3 Where exterior walls greater than 152 mm in thickness have been recommended by a Building Envelope Professional as defined in the Building By-law, the area of the walls exceeding 152 mm, but to a maximum exclusion of 152 mm thickness, shall be excluded in the computation of floor space ratio, except that this section shall not apply to walls in existence prior to March 14, 2000."

4238 4860 5579 5717 5810 5852 5890 6057 6070 6310 6312 6313
6316 6320 6361 6363 6423 6528 6714 6715

19. By-law No. 7684 is amended in Section 3.3 by deleting the period from the end of clause (a) and substituting it with a semi-colon and by adding the following clause:

"(b) where exterior walls greater than 152 mm in thickness have been recommended by a Building Envelope Professional as defined in the Building By-law, the area of the walls exceeding 152 mm, but to a maximum exclusion of 152 mm thickness, except that this clause shall not apply to walls in existence prior to March 14, 2000."

20. The By-laws listed below are each amended in Section 3.3 by deleting the and from clause (a) and by deleting the period from the end of clause (b) and substituting it with a semi-colon and by adding the following clause:

"(c) where exterior walls greater than 152 mm in thickness have been recommended by a Building Envelope Professional as defined in the Building By-law, the area of the walls exceeding 152 mm, but to a maximum exclusion of 152 mm thickness, except that this clause shall not apply to walls in existence prior to March 14, 2000."

7705 7459 7435 7434 7419 7389 6718

21. The By-laws listed below are each amended in Section 3.3 by deleting the period from the end of clause (c) and substituting it with a semi-colon and by adding the following clause:

"(d) where exterior walls greater than 152 mm in thickness have been recommended by a Building Envelope Professional as defined in the Building By-law, the area of the walls exceeding 152 mm, but to a maximum exclusion of 152 mm thickness, except that this clause shall not apply to walls in existence prior to March 14, 2000."

5458 5548 5597 6962 7045 7682

22. The By-laws listed below are each amended in Section 3.3 by deleting the period from the end of clause (d) and substituting it with a semi-colon and by adding the following clause:

"(e) where exterior walls greater than 152 mm in thickness have been recommended by a Building Envelope Professional as defined in the Building By-law, the area of the walls exceeding 152 mm, but to a maximum exclusion of 152 mm thickness, except that this clause shall not apply to walls in existence prior to March 14, 2000."

3897 3983 5510 7144 7208 7476 7516 7820 7927 7996

23. The By-laws listed below are each amended in Section 3.3 by deleting the period from the end of clause (e) and substituting it with a semi-colon and by adding the following clause:

" (f) where exterior walls greater than 152 mm in thickness have been recommended by a Building Envelope Professional as defined in the Building By-law, the area of the walls exceeding 152 mm, but to a maximum exclusion of 152 mm thickness, except that this clause shall not apply to walls in existence prior to March 14, 2000."

5091 6486 6676 6688 6713 6730 6787 6817 7159 7337 7531 7552
7556 7645 7652 7715 7835 7971 8111

24. The By-laws listed below are each amended in Section 3.3 by deleting the period from the end of clause (f) and substituting it with a semi-colon and by adding the following clause:

"(g) where exterior walls greater than 152 mm in thickness have been recommended by a Building Envelope Professional as defined in the Building By-law, the area of the walls exceeding 152 mm, but to a maximum exclusion of 152 mm thickness, except that this clause shall not apply to walls in existence prior to March 14, 2000."

4391 4049 4397 4597 6421 6710 6731 6738 6739 6740 6768
6827 6838 6919 6953 6963 6965 7006 7091 7092 7101 7135
7155 7157 7158 7163 7166 7175 7189 7193 7196 7198 7210
7223 7224 7230 7325 7340 7381 7519 7551 7602 7638 7639
7647 7651 7655 7723 7932 7948 8082

25. The By-laws listed below are each amended in Section 3.3 by deleting the period from the end of clause (g) and substituting it with a semi-colon and by adding the following clause:

"(h) where exterior walls greater than 152 mm in thickness have been recommended by a Building Envelope Professional as defined in the Building By-law, the area of the walls exceeding 152 mm, but to a maximum exclusion of 152 mm thickness, except that this clause shall not apply to walls in existence prior to March 14, 2000."

3869 7173 7522 7601 7656 7672 7834 7852 7853 7904 7958

26. By-laws No. 4559, 7209, 7425 and 7431 are each amended in Section 3.3 by deleting the period from the end of clause (h) and substituting it with a semi-colon and by adding the following clause:

"(i) where exterior walls greater than 152 mm in thickness have been recommended by a Building Envelope Professional as defined in the Building By-law, the area of the walls exceeding 152 mm, but to a maximum exclusion of 152 mm thickness, except that this clause shall not apply to walls in existence prior to March 14, 2000."

27. By-laws No. 5997 and 7829 are each amended in Section 3.3 by deleting the period from the end of clause (i) and substituting it with a semi-colon and by adding the following clause:

"(j) where exterior walls greater than 152 mm in thickness have been recommended by a Building Envelope Professional as defined in the Building By-law, the area of the walls exceeding 152 mm, but to a maximum exclusion of 152 mm thickness, except that this clause shall not apply to walls in existence prior to March 14, 2000."

28. The By-laws listed below are each amended in Section 3 by adding the following section:

"3.4 Where exterior walls greater than 152 mm in thickness have been recommended by a Building Envelope Professional as defined in the Building By-law, the area of the walls exceeding 152 mm, but to a maximum exclusion of 152 mm thickness, shall be excluded in the computation of floor space ratio, except that this section shall not apply to walls in existence prior to March 14, 2000."

5762 5927 6315 6317 6318 6319 6321 6323 6362

29. By-law No. 7980 is amended

(a) in Section 3.4 by deleting the period from the end of clause (d) and substituting it with a semi-colon and by adding the following clause:

"(e) where exterior walls greater than 152 mm in thickness have been recommended by a Building Envelope Professional as defined in the Building By-law, the area of the walls exceeding 152 mm, but to a maximum exclusion of 152 mm thickness, except that this clause shall not apply to walls in existence prior to March 14, 2000.", and

(b) in Section 3.7 by deleting the period from the end of clause (f) and substituting it with a semi-colon and by adding the following clause:

"(g) where exterior walls greater than 152 mm in thickness have been recommended by a Building Envelope Professional as defined in the Building By-law, the area of the walls exceeding 152 mm, but to a maximum exclusion of 152 mm thickness, except that this clause shall not apply to walls in existence prior to March 14, 2000."

30. By-laws No. 7087 and 7174 are each amended in Section 3.4 by deleting the period from the end of clause (f) and substituting it with a semi-colon and by adding the following clause:

"(g) where exterior walls greater than 152 mm in thickness have been recommended by a Building Envelope Professional as defined in the Building By-law, the area of the walls exceeding 152 mm, but to a maximum exclusion of 152 mm thickness, except that this clause shall not apply to walls in existence prior to March 14, 2000."

31. By-law No. 7246 is amended in Section 3.4 by deleting the period from the end of clause (h) and substituting it with a semi-colon and by adding the following clause:

"(i) where exterior walls greater than 152 mm in thickness have been recommended by a Building Envelope Professional as defined in the Building By-law, the area of the walls exceeding 152 mm, but to a maximum exclusion of 152 mm thickness, except that this clause shall not apply to walls in existence prior to March 14, 2000."

32. By-laws No. 8034, 8043 and 8116 are each amended in Section 3.4 by deleting the period from the end of clause (f) and substituting it with a semi-colon and by adding the following clause:

"(g) where exterior walls greater than 152 mm in thickness have been recommended by a Building Envelope Professional as defined in the Building By-law, the area of the walls exceeding 152 mm, but to a maximum exclusion of 152 mm thickness, except that this clause shall not apply to walls in existence prior to March 14, 2000."

33. By-laws No. 6322 and 6597 are each amended in Section 3 by adding the following section:

"3.5 Where exterior walls greater than 152 mm in thickness have been recommended by a Building Envelope Professional as defined in the Building By-law, the area of the walls exceeding 152 mm, but to a maximum exclusion of 152 mm thickness, shall be excluded in the computation of floor space ratio, except that this section shall not apply to walls in existence prior to March 14, 2000."

34. By-law No. 8016 is amended in Section 3.5 by deleting the period from the end of clause (g) and substituting it with a semi-colon and by adding the following clause:

"(h) where exterior walls greater than 152 mm in thickness have been recommended by a Building Envelope Professional as defined in the Building By-law, the area of the walls exceeding 152 mm, but to a maximum exclusion of 152 mm thickness, except that this clause shall not apply to walls in existence prior to March 14, 2000."

35. By-law No. 8055 is amended in Section 3.5 by deleting the period from the end of clause (h) and substituting it with a semi-colon and by adding the following clause:

"(i) where exterior walls greater than 152 mm in thickness have been recommended by a Building Envelope Professional as defined in the Building By-law, the area of the walls exceeding 152 mm, but to a maximum exclusion of 152 mm thickness, except that this clause shall not apply to walls in existence prior to March 14, 2000."

36. By-law No. 8130 is amended in Section 3.6 by deleting the period from the end of clause (e) and substituting it with a semi-colon and by adding the following clause:

"(f) where exterior walls greater than 152 mm in thickness have been recommended by a Building Envelope Professional as defined in the Building By-law, the area of the walls exceeding 152 mm, but to a maximum exclusion of 152 mm thickness, except that this clause shall not apply to walls in existence prior to March 14, 2000."

37. By-law No. 7648 is amended in Section 3.6 by deleting the period from the end of clause (f) and substituting it with a semi-colon and by adding the following clause:

"(g) where exterior walls greater than 152 mm in thickness have been recommended by a Building Envelope Professional as defined in the Building By-law, the area of the walls exceeding 152 mm, but to a maximum exclusion of 152 mm thickness, except that this clause shall not apply to walls in existence prior to March 14, 2000."

38. By-laws No. 6063 and 6221 are each amended in Section 3 by adding the following section:

"4.1 Where exterior walls greater than 152 mm in thickness have been recommended by a Building Envelope Professional as defined in the Building By-law, the area of the walls exceeding 152 mm, but to a maximum exclusion of 152 mm thickness, shall be excluded in the computation of floor space ratio, except that this section shall not apply to walls in existence prior to March 14, 2000."

39. By-law No. 5555 is amended in Section 4 by deleting the period from the end of clause (b) and substituting it with a semi-colon and by adding the following clause:

"(c) where exterior walls greater than 152 mm in thickness have been recommended by a Building Envelope Professional as defined in the Building By-law, the area of the walls exceeding 152 mm, but to a maximum exclusion of 152 mm thickness, shall be excluded in the computation of floor space ratio, except that this clause shall not apply to walls in existence prior to March 14, 2000."

40. By-law No. 5705 is amended in Section 4 by adding the following section:

"4.3 Where exterior walls greater than 152 mm in thickness have been recommended by a Building Envelope Professional as defined in the Building By-law, the area of the walls exceeding 152 mm, but to a maximum exclusion of 152 mm thickness, shall be excluded in the computation of floor space ratio, except that this section shall not apply to walls in existence prior to March 14, 2000."

41. By-law No. 7371 is amended in Section 4.3 by deleting the period from the end of clause (a) and substituting it with a semi-colon and by adding the following clause:

"(b) where exterior walls greater than 152 mm in thickness have been recommended by a Building Envelope Professional as defined in the Building By-law, the area of the walls exceeding 152 mm, but to a maximum exclusion of 152 mm thickness, except that this clause shall not apply to walls in existence prior to March 14, 2000."

42. By-law No. 7249 is amended in Section 4.3 by deleting the period from the end of clause (c) and substituting it with a semi-colon and by adding the following clause:

"(d) where exterior walls greater than 152 mm in thickness have been recommended by a Building Envelope Professional as defined in the Building By-law, the area of the walls exceeding 152 mm, but to a maximum exclusion of 152 mm thickness, except that this clause shall not apply to walls in existence prior to March 14, 2000."

43. By-laws No. 5702 and 7673 are each amended in Section 4.3 by deleting the period from the end of clause (d) and substituting it with a semi-colon and by adding the following clause:

"(e) where exterior walls greater than 152 mm in thickness have been recommended by a Building Envelope Professional as defined in the Building By-law, the area of the walls exceeding 152 mm, but to a maximum exclusion of 152 mm thickness, except that this clause shall not apply to walls in existence prior to March 14, 2000."

44. By-laws No. 6819 and 7238 are each amended in Section 4.3 by deleting the period from the end of clause (e) and substituting it with a semi-colon and by adding the following clause:

"(f) where exterior walls greater than 152 mm in thickness have been recommended by a Building Envelope Professional as defined in the Building By-law, the area of the walls exceeding 152 mm, but to a maximum exclusion of 152 mm thickness, except that this clause shall not apply to walls in existence prior to March 14, 2000."

45. The By-laws listed below are each amended in Section 4.3 by deleting the period from the end of clause (f) and substituting it with a semi-colon and by adding the following clause:

"(g) where exterior walls greater than 152 mm in thickness have been recommended by a Building Envelope Professional as defined in the Building By-law, the area of the walls exceeding 152 mm, but to a maximum exclusion of 152 mm thickness, except that this clause shall not apply to walls in existence prior to March 14, 2000."

3632 3706 4131 7649 7995 8073 8097

46. By-law No. 5381 is amended in Section 4.3.3 by adding after the existing text the following:

" - where exterior walls greater than 152 mm in thickness have been recommended by a Building Envelope Professional as defined in the Building By-law, the area of the walls exceeding 152 mm, but to a maximum exclusion of 152 mm thickness, except that this clause shall not apply to walls in existence prior to March 14, 2000."

47. By-law No. 7592 is amended in Section 4.4 by deleting the period from the end of clause (d) and substituting it with a semi-colon and by adding the following clause:

"(e) where exterior walls greater than 152 mm in thickness have been recommended by a Building Envelope Professional as defined in the Building By-law, the area of the walls exceeding 152 mm, but to a maximum exclusion of 152 mm thickness, except that this clause shall not apply to walls in existence prior to March 14, 2000."

48. By-law No. 6883 is amended in Section 4.4 by deleting the period from the end of clause (e) and substituting it with a semi-colon and by adding the following clause:

"(f) where exterior walls greater than 152 mm in thickness have been recommended by a Building Envelope Professional as defined in the Building By-law, the area of the walls exceeding 152 mm, but to a maximum exclusion of 152 mm thickness, except that this clause shall not apply to walls in existence prior to March 14, 2000."

49. By-laws No. 4037 and 7405 are each amended in Section 4.4 by deleting the period from the end of clause (f) and substituting it with a semi-colon and by adding the following clause:

"(g) where exterior walls greater than 152 mm in thickness have been recommended by a Building Envelope Professional as defined in the Building By-law, the area of the walls exceeding 152 mm, but to a maximum

exclusion of 152 mm thickness, except that this clause shall not apply to walls in existence prior to March 14, 2000."

50. By-law No. 7201 is amended in Section 4.5 by deleting the period from the end of clause (c) and substituting it with a semi-colon and by adding the following clause:

"(d) where exterior walls greater than 152 mm in thickness have been recommended by a Building Envelope Professional as defined in the Building By-law, the area of the walls exceeding 152 mm, but to a maximum exclusion of 152 mm thickness, except that this clause shall not apply to walls in existence prior to March 14, 2000."

51. By-law No. 5383 is amended in Section 5 by deleting the period from the end of clause (b) and substituting it with a semi-colon and by adding the following clause:

"(c) where exterior walls greater than 152 mm in thickness have been recommended by a Building Envelope Professional as defined in the Building By-law, the area of the walls exceeding 152 mm, but to a maximum exclusion of 152 mm thickness, except that this clause shall not apply to walls in existence prior to March 14, 2000."

52. By-law No. 6533 is amended in Section 5.2.4 by deleting the period at the end of the existing text and substituting it with a semi-colon and by adding the following:

" - where exterior walls greater than 152 mm in thickness have been recommended by a Building Envelope Professional as defined in the Building By-law, the area of the walls exceeding 152 mm, but to a maximum exclusion of 152 mm thickness, except that this clause shall not apply to walls in existence prior to March 14, 2000."

53. By-law No. 7654 is amended in Section 5.3 by deleting the period from the end of clause (f) and substituting it with a semi-colon and by adding the following clause:

"(g) where exterior walls greater than 152 mm in thickness have been recommended by a Building Envelope Professional as defined in the Building By-law, the area of the walls exceeding 152 mm, but to a maximum exclusion of 152 mm thickness, except that this clause shall not apply to walls in existence prior to March 14, 2000."

54. By-law No. 7677 is amended in Section 5.3 by deleting the period from the end of clause (g) and substituting it with a semi-colon and by adding the following clause:

"(h) where exterior walls greater than 152 mm in thickness have been recommended by a Building Envelope Professional as defined in the Building By-law, the area of the walls exceeding 152 mm, but to a maximum

exclusion of 152 mm thickness, except that this clause shall not apply to walls in existence prior to March 14, 2000."

55. By-laws No. 7675, 7681 and 8109 are each amended in Section 5.3 by deleting the period from the end of clause (h) and substituting it with a semi-colon and by adding the following clause:

"(i) where exterior walls greater than 152 mm in thickness have been recommended by a Building Envelope Professional as defined in the Building By-law, the area of the walls exceeding 152 mm, but to a maximum exclusion of 152 mm thickness, except that this clause shall not apply to walls in existence prior to March 14, 2000."

56. By-laws No. 3865 and 6475 are each amended in Section 5.3.3 by deleting the period from the end of the existing text and substituting it with a semi-colon and by adding the following:

" - where exterior walls greater than 152 mm in thickness have been recommended by a Building Envelope Professional as defined in the Building By-law, the area of the walls exceeding 152 mm, but to a maximum exclusion of 152 mm thickness, except that this clause shall not apply to walls in existence prior to March 14, 2000."

57. By-law No. 7879 is amended in Section 5.4 by deleting the period from the end of clause (f) and substituting it with a semi-colon and by adding the following clause:

"(g) where exterior walls greater than 152 mm in thickness have been recommended by a Building Envelope Professional as defined in the Building By-law, the area of the walls exceeding 152 mm, but to a maximum exclusion of 152 mm thickness, except that this clause shall not apply to walls in existence prior to March 14, 2000."

58. By-law No. 8131 is amended in Section 5.4 by deleting the period from the end of clause (j) and substituting it with a semi-colon and by adding the following clause:

"(k) where exterior walls greater than 152 mm in thickness have been recommended by a Building Envelope Professional as defined in the Building By-law, the area of the walls exceeding 152 mm, but to a maximum exclusion of 152 mm thickness, except that this clause shall not apply to walls in existence prior to March 14, 2000."

59. By-law No. 6169 is amended in Section 6 by adding the following section:

"6.1 Where exterior walls greater than 152 mm in thickness have been recommended by a Building Envelope Professional as defined in the

Building By-law, the area of the walls exceeding 152 mm, but to a maximum exclusion of 152 mm thickness, shall be excluded in the computation of floor space ratio, except that this section shall not apply to walls in existence prior to March 14, 2000."

60. By-law No. 7679 is amended in Section 6.3 by deleting the period from the end of clause (d) and substituting it with a semi-colon and by adding the following clause:

"(e) where exterior walls greater than 152 mm in thickness have been recommended by a Building Envelope Professional as defined in the Building By-law, the area of the walls exceeding 152 mm, but to a maximum exclusion of 152 mm thickness, except that this clause shall not apply to walls in existence prior to March 14, 2000."

61. By-law No. 7317 is amended in Section 6.3 by deleting the period from the end of clause (f) and substituting it with a semi-colon and by adding the following clause:

"(g) where exterior walls greater than 152 mm in thickness have been recommended by a Building Envelope Professional as defined in the Building By-law, the area of the walls exceeding 152 mm, but to a maximum exclusion of 152 mm thickness, except that this clause shall not apply to walls in existence prior to March 14, 2000."

62. By-laws No. 7156, 7200, and 7232 are each amended in Section 6.3 by deleting the period from the end of clause (g) and substituting it with a semi-colon and by adding the following clause:

"(h) where exterior walls greater than 152 mm in thickness have been recommended by a Building Envelope Professional as defined in the Building By-law, the area of the walls exceeding 152 mm, but to a maximum exclusion of 152 mm thickness, except that this clause shall not apply to walls in existence prior to March 14, 2000."

63. By-law No. 7461 is amended in Section 6.3 of Schedule B by deleting the period from the end of clause (h) and substituting it with a semi-colon and by adding the following clause:

"(i) where exterior walls greater than 152 mm in thickness have been recommended by a Building Envelope Professional as defined in the Building By-law, the area of the walls exceeding 152 mm, but to a maximum exclusion of 152 mm thickness, except that this clause shall not apply to walls in existence prior to March 14, 2000."

64. By-law No. 7248 is amended in Section 6.3 by deleting the period from the end of clause (i) and substituting it with a semi-colon and by adding the following clause:

"(j) where exterior walls greater than 152 mm in thickness have been recommended by a Building Envelope Professional as defined in the Building By-law, the area of the walls exceeding 152 mm, but to a maximum exclusion of 152 mm thickness, except that this clause shall not apply to walls in existence prior to March 14, 2000."

65. By-law No. 6744 is amended in Section 6.3 by deleting the period from the end of clause (j) and substituting it with a semi-colon and by adding the following clause:

"(k) where exterior walls greater than 152 mm in thickness have been recommended by a Building Envelope Professional as defined in the Building By-law, the area of the walls exceeding 152 mm, but to a maximum exclusion of 152 mm thickness, except that this clause shall not apply to walls in existence prior to March 14, 2000."

66. By-laws No. 6747 and 7204 are each amended in Section 7.3 of Schedule B, by deleting the period from the end of clause (f) and substituting it with a semi-colon and by adding the following clause:

"(g) where exterior walls greater than 152 mm in thickness have been recommended by a Building Envelope Professional as defined in the Building By-law, the area of the walls exceeding 152 mm, but to a maximum exclusion of 152 mm thickness, except that this clause shall not apply to walls in existence prior to March 14, 2000."

67. By-law No. 6757 is amended in Section 7.3 by deleting the period from the end of clause (g) and substituting it with a semi-colon and by adding the following clause:

"(h) where exterior walls greater than 152 mm in thickness have been recommended by a Building Envelope Professional as defined in the Building By-law, the area of the walls exceeding 152 mm, but to a maximum exclusion of 152 mm thickness, except that this clause shall not apply to walls in existence prior to March 14, 2000."

68. By-law No. 6254 is amended in Section 8 by deleting the period from the end of the second clause (a), which clause ends with the word "computation", and substituting a semi-colon and by inserting the following clause:

"(b) where exterior walls greater than 152 mm in thickness have been recommended by a Building Envelope Professional as defined in the Building By-law, the area of the walls exceeding 152 mm, but to a maximum exclusion of 152 mm thickness, except that this clause shall not apply to walls in existence prior to March 14, 2000;"

69.

This By-law comes into force and takes effect on the date of its passing.

DONE AND PASSED in open Council this 14th day of March , 2000.

(Signed) Philip W. Owen
Mayor

(Signed) Ulli S. Watkiss
City Clerk

"I hereby certify that the foregoing is a correct copy of a By-law passed by the Council of the City of Vancouver on the 14th day of March 2000, and numbered 8169.

CITY CLERK"